
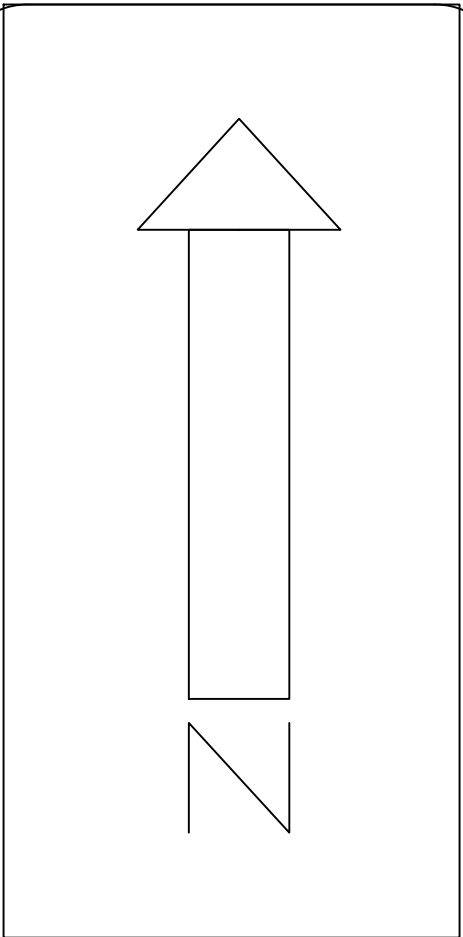


APN: 114-071-48
20 REDWOOD AVE
INVERNESS, CA 94937

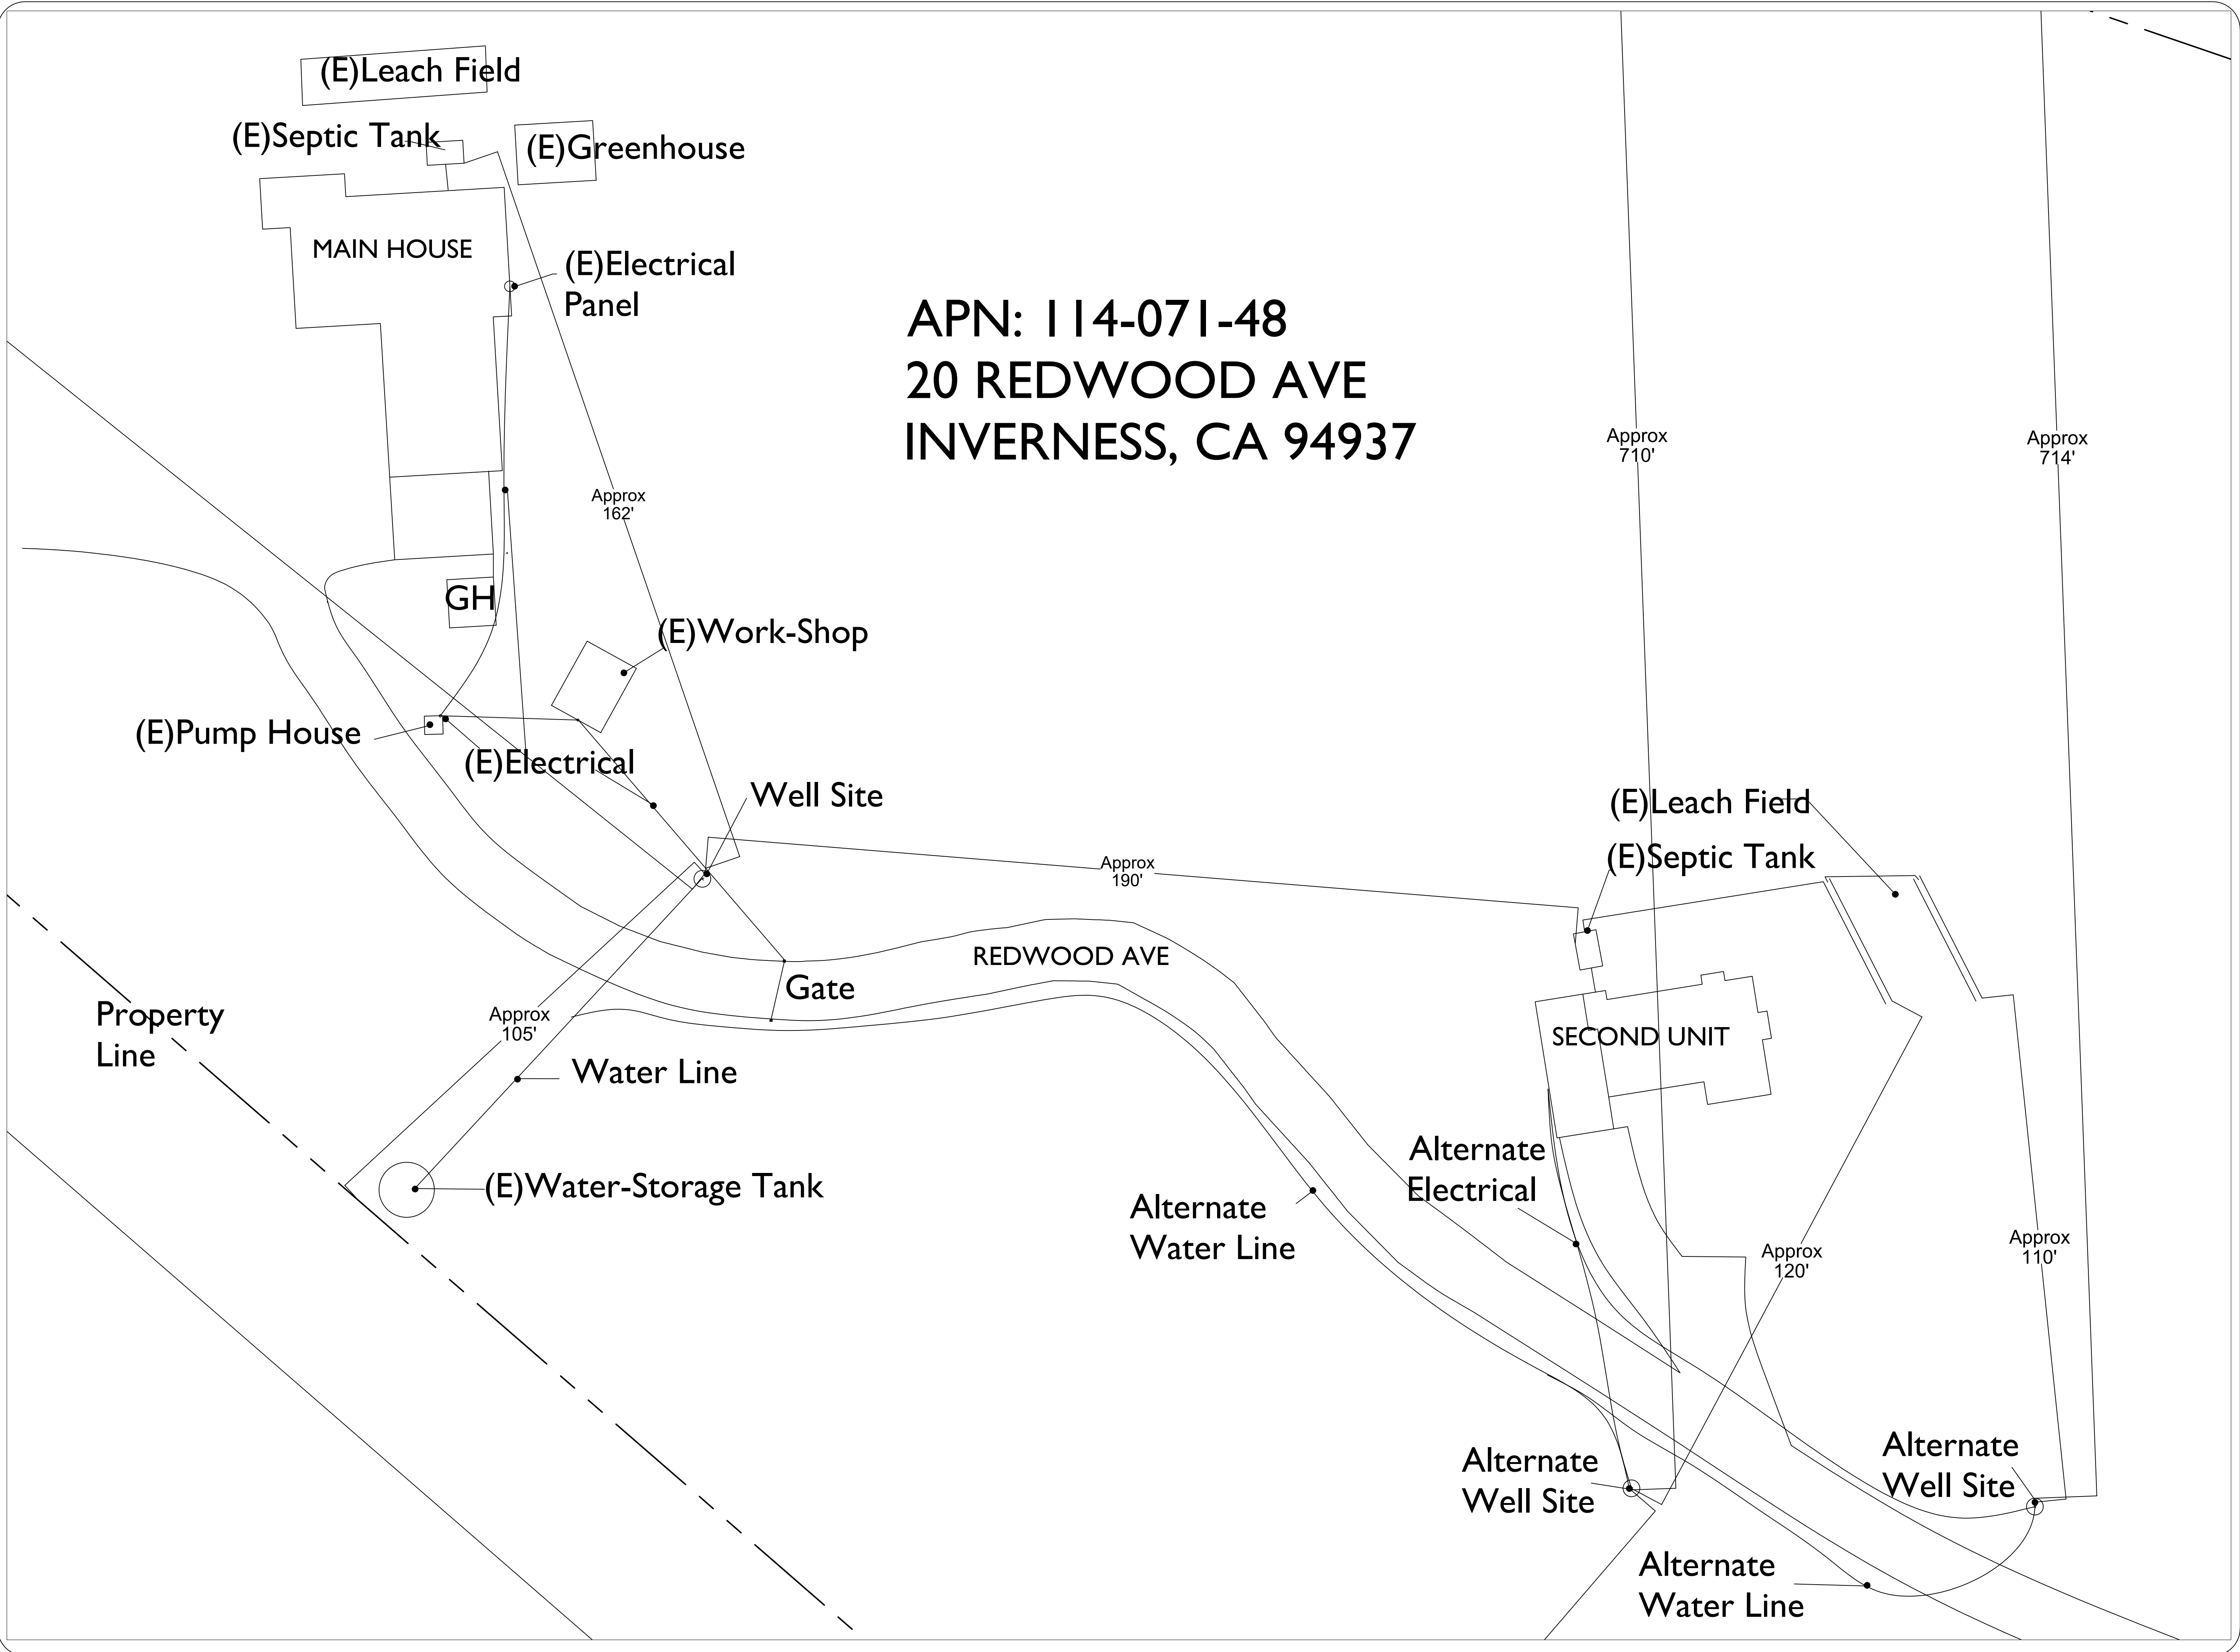

WELL PROJECT
20 Redwood Ave
Inverness, CA

DESCRIPTION:


Well Site Detail

DATE: 04/23/2024



SCALE: 1/16" = 1'0"

REVISIONS:
XX/XX/XX
XX/XX/XX


SHEET
L2

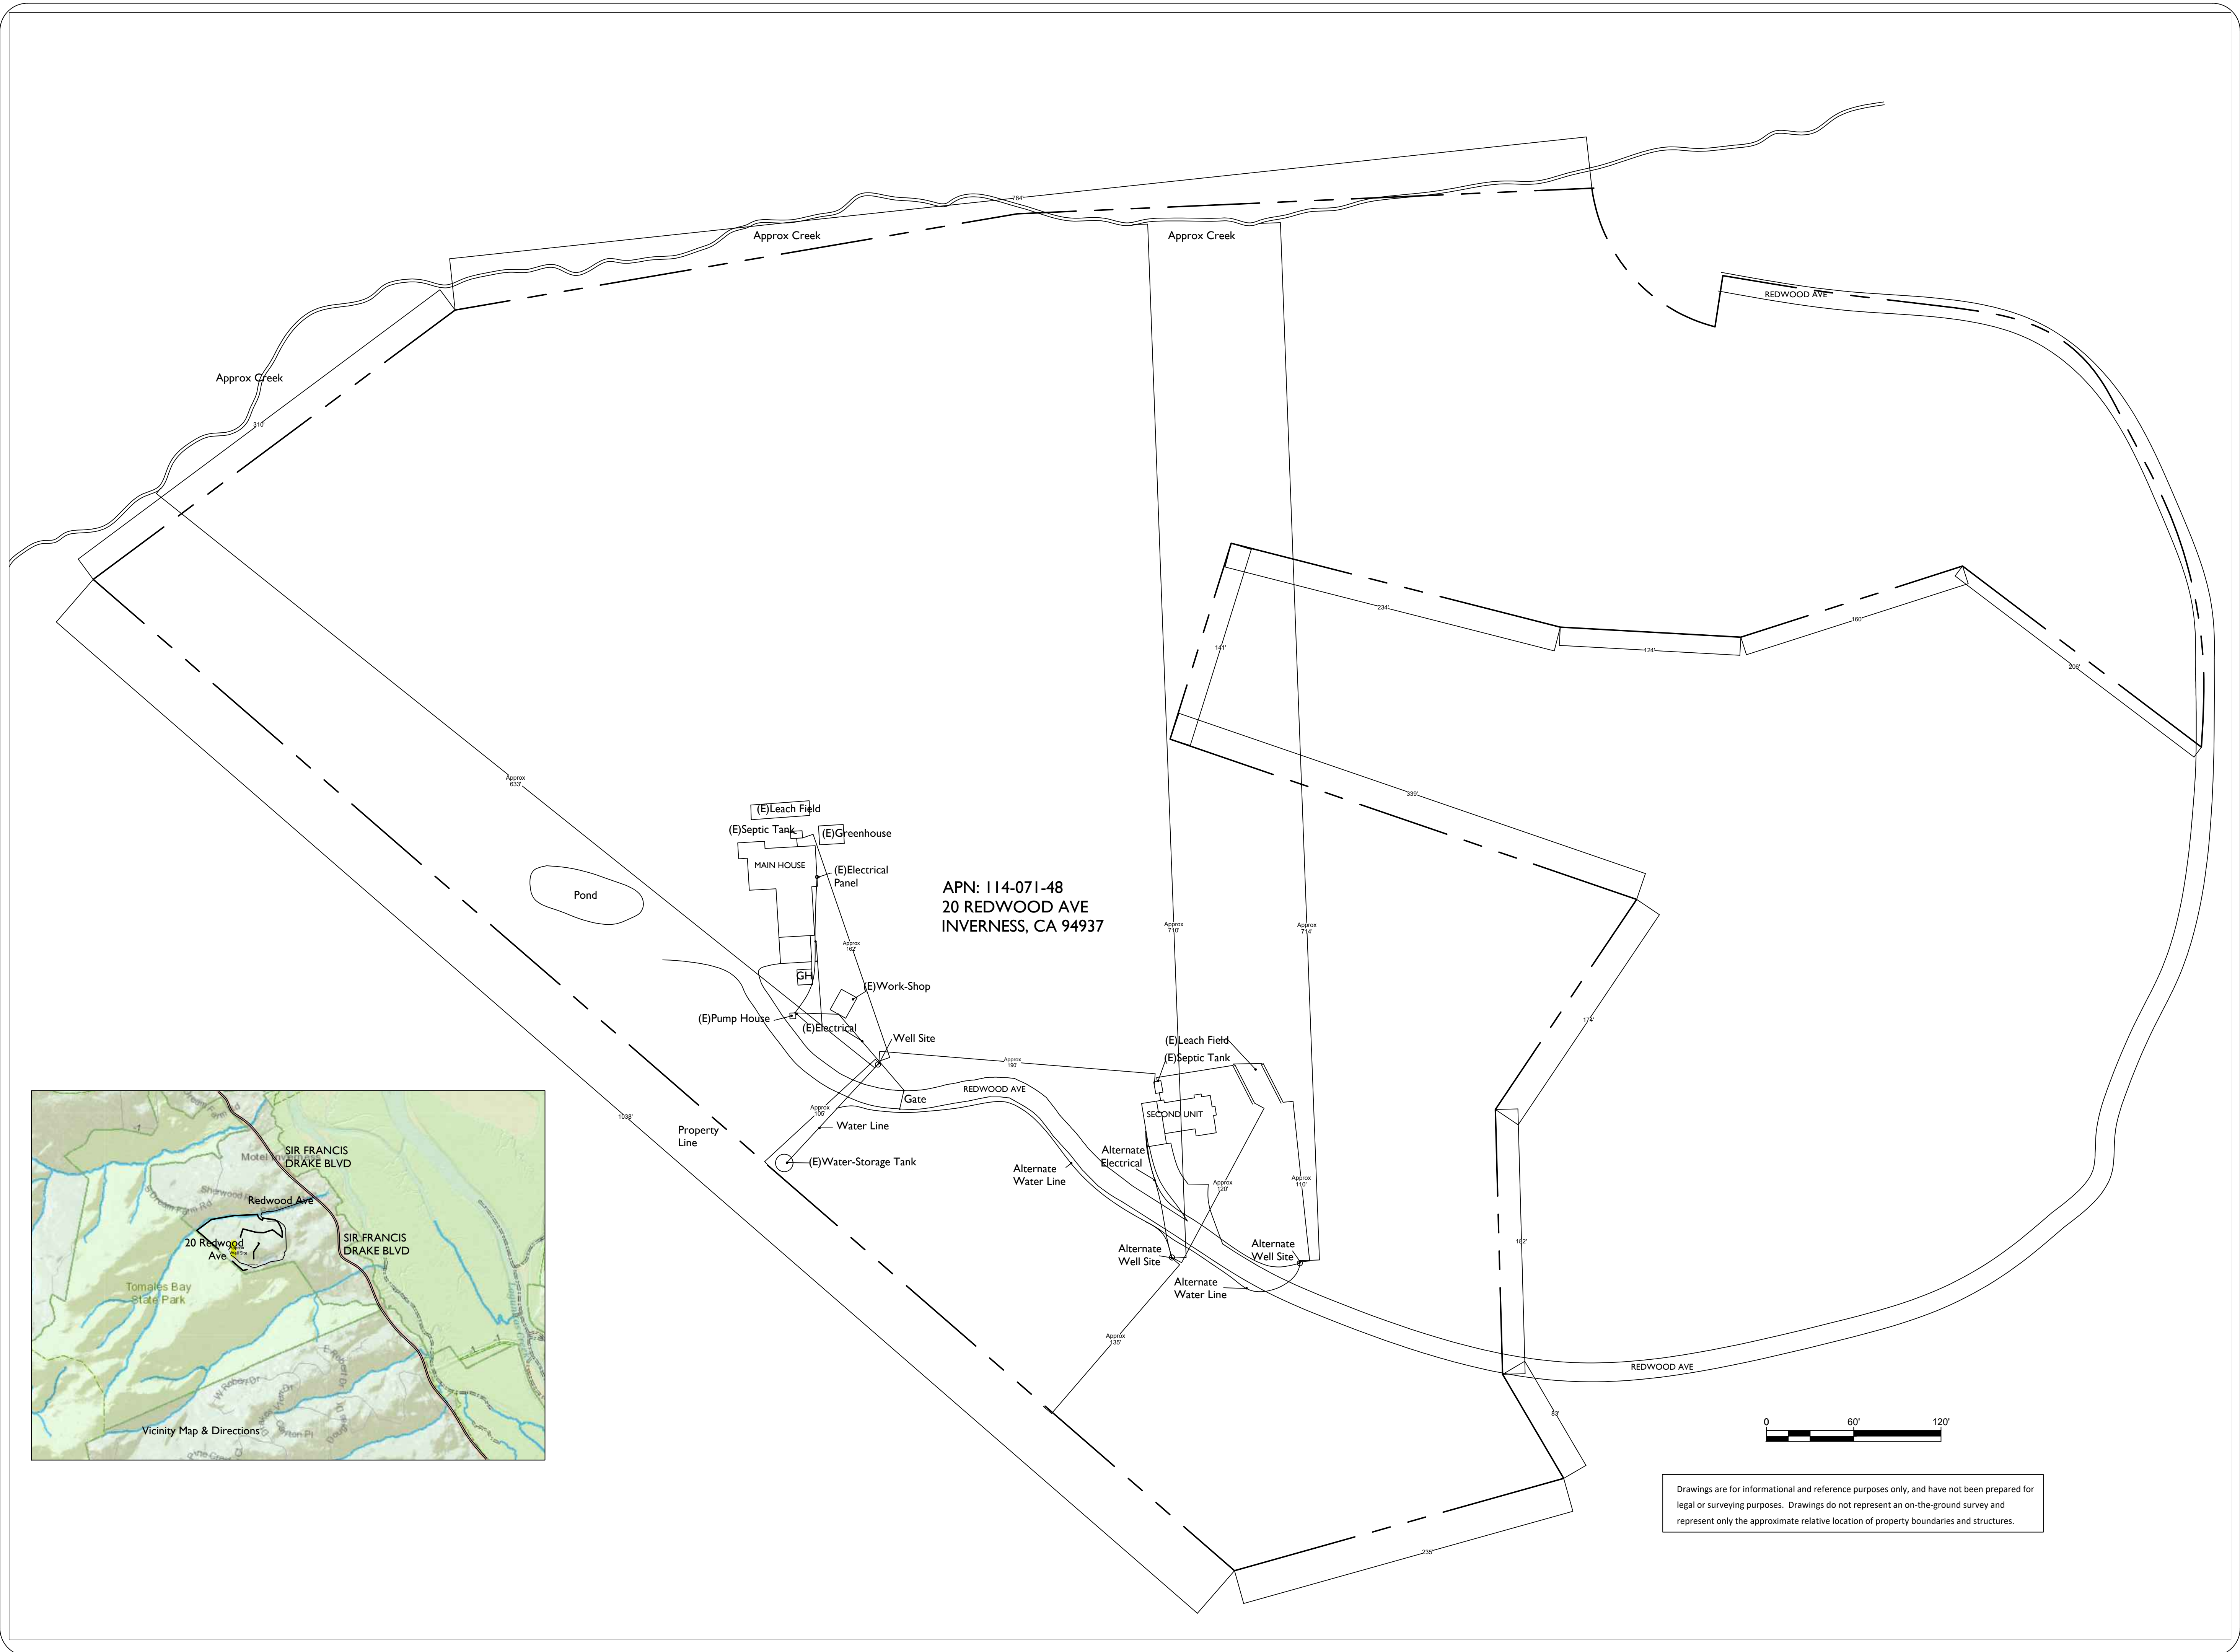

APN: 114-071-48
 20 REDWOOD AVE
 INVERNESS, CA 94937

 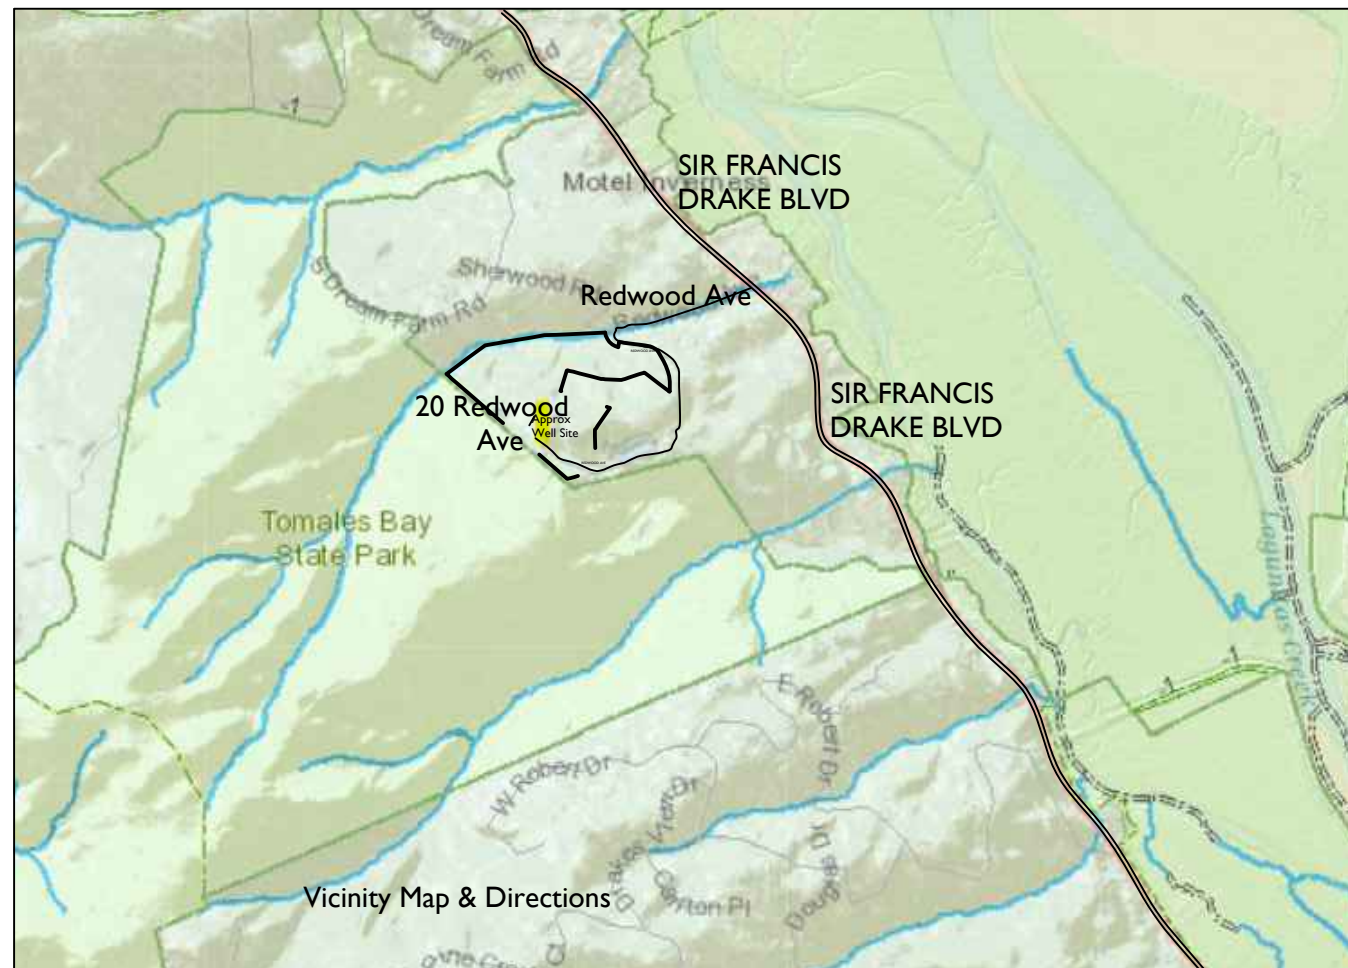

Drawings are for informational and reference purposes only, and have not been prepared for legal or surveying purposes. Drawings do not represent an on-the-ground survey and represent only the approximate relative location of property boundaries and structures.

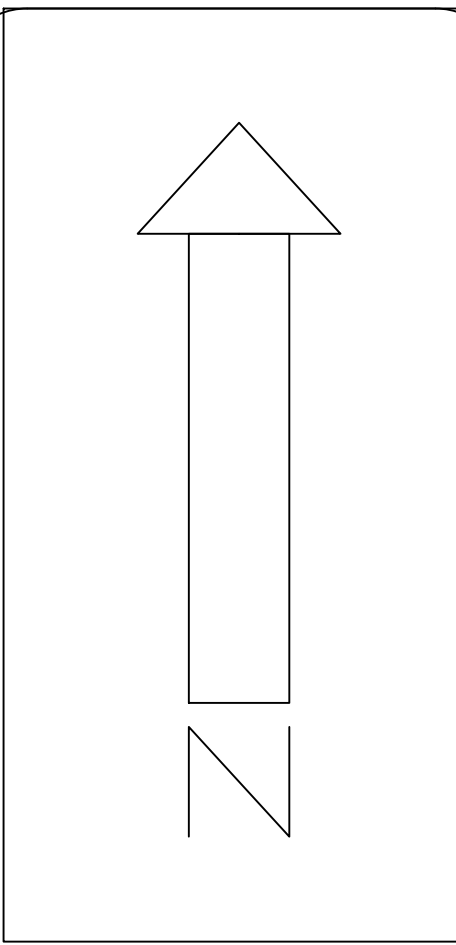

WELL PROJECT
20 Redwood Ave
Inverness, CA

DESCRIPTION:


Site Plan

DATE:
 04/23/2024

SCALE:

REVISIONS:
 XX/XX/XX
 XX/XX/XX

SHEET
L1

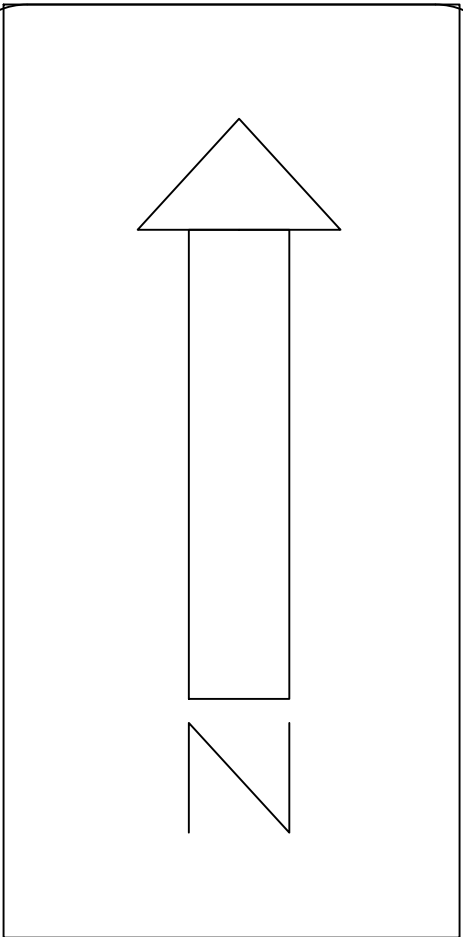

WELL PROJECT
20 Redwood Ave
Inverness, CA

DESCRIPTION:
SITE PLAN

DATE:
04/23/2024

X = X

REVISIONS:
XX/XX/XX
XX/XX/XX

SHEET
L3