

YERINGTON GOAT SHED

20 OAK RD
BOLINAS, CA 94924
APN: 191-261-21


PLANNING SUBMITTAL

SHED PLAN,
SECTION,
ELEVATIONS


REVISIONS

DATE: 3/20/24
SHEET


A3.1

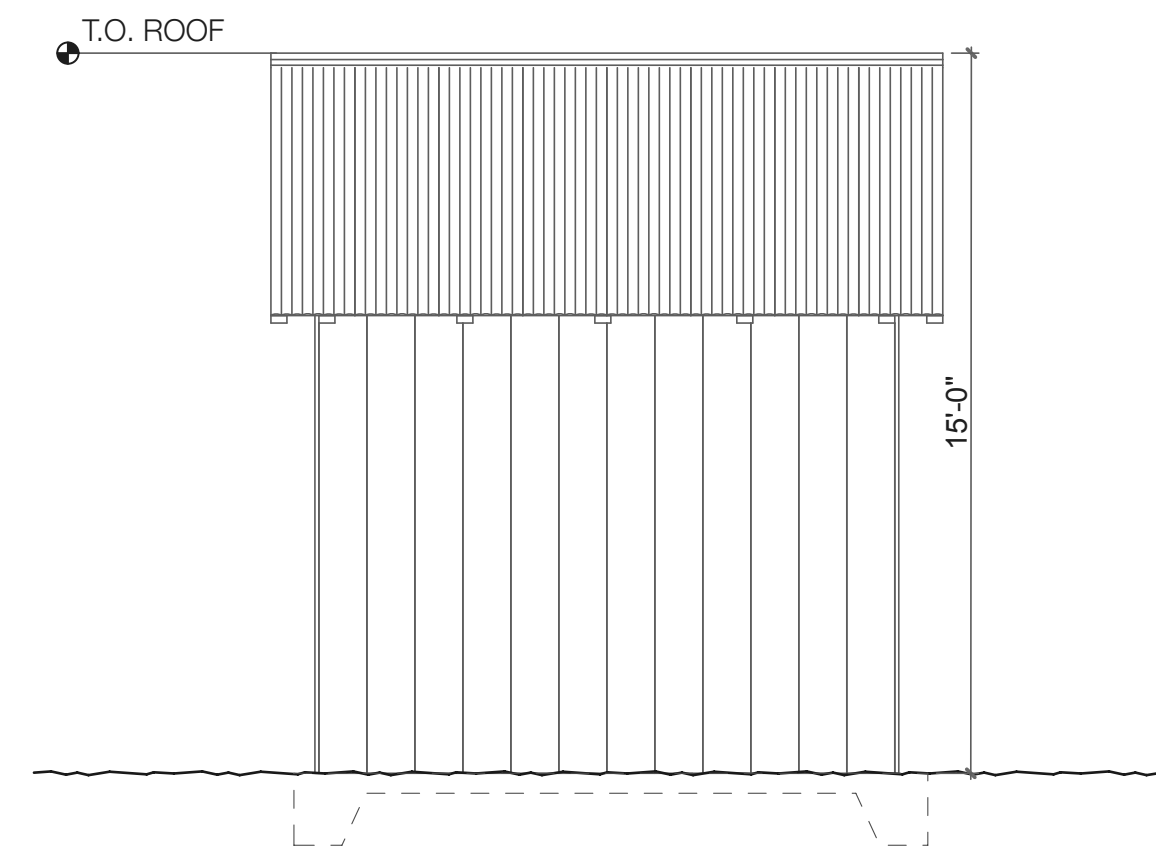


4 WEST ELEVATION
SCALE: 1/4" = 1'-0"

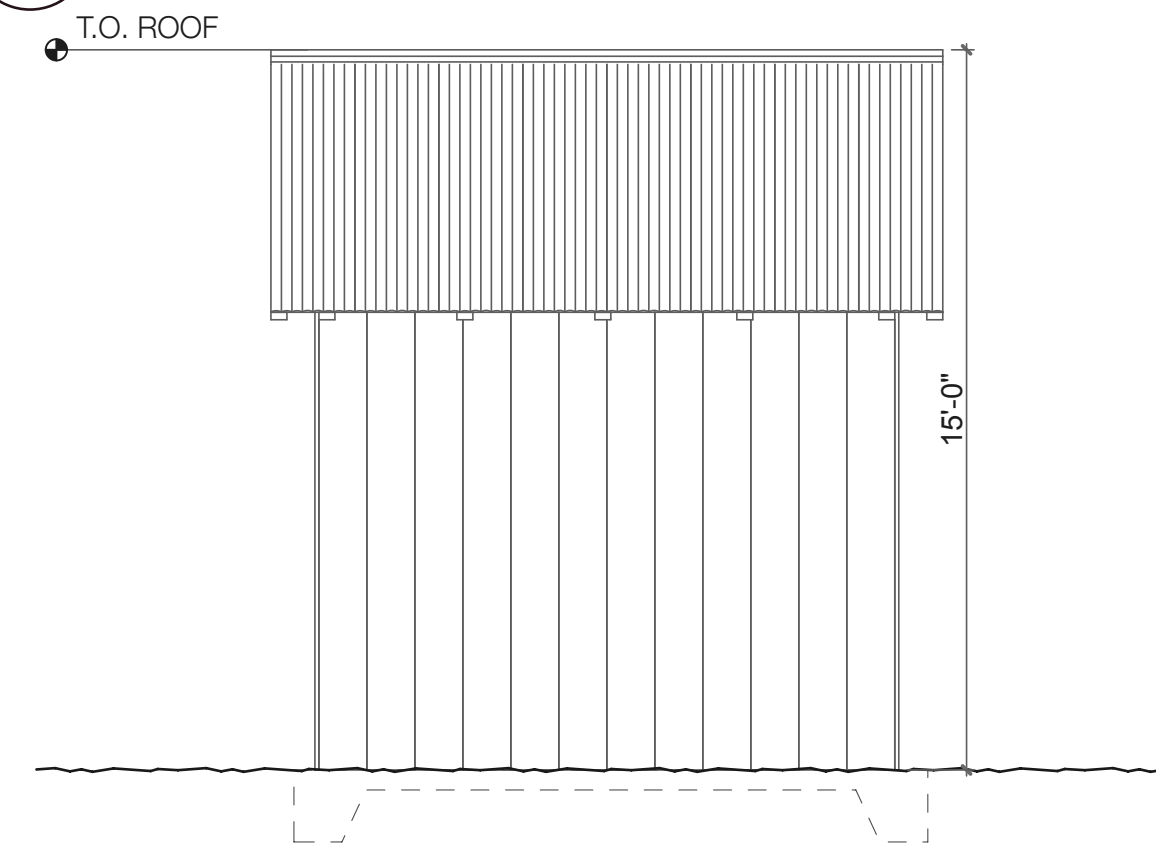


3 EAST ELEVATION
SCALE: 1/4" = 1'-0"

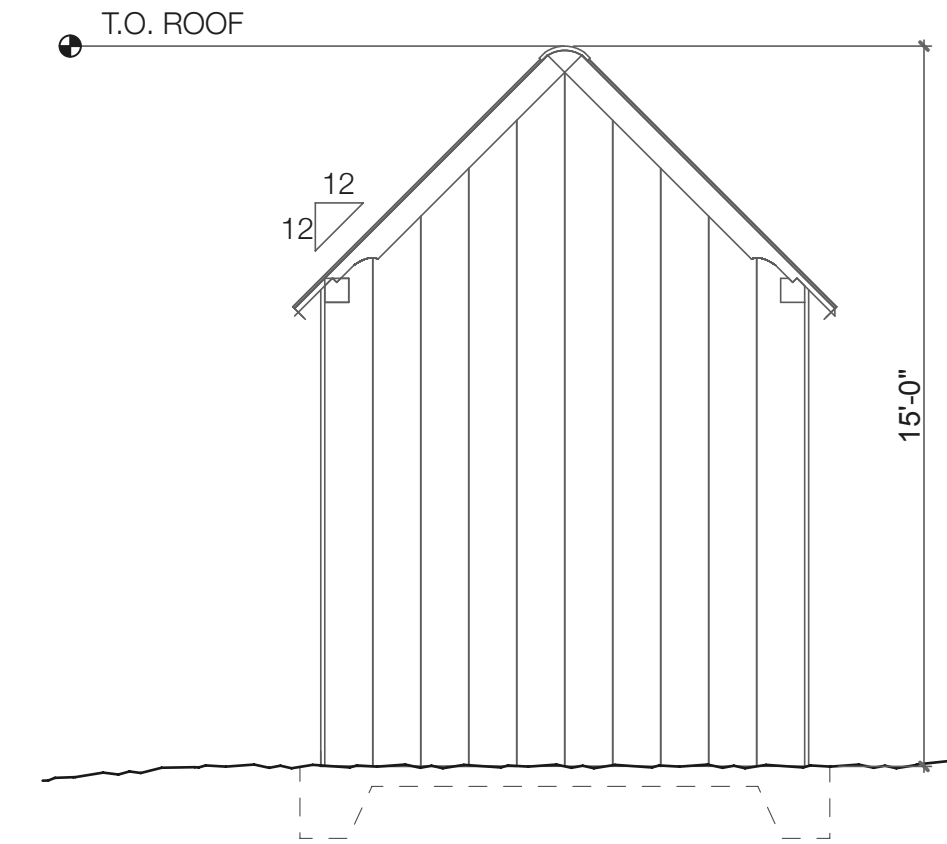


2 NORTH ELEVATION
SCALE: 1/4" = 1'-0"

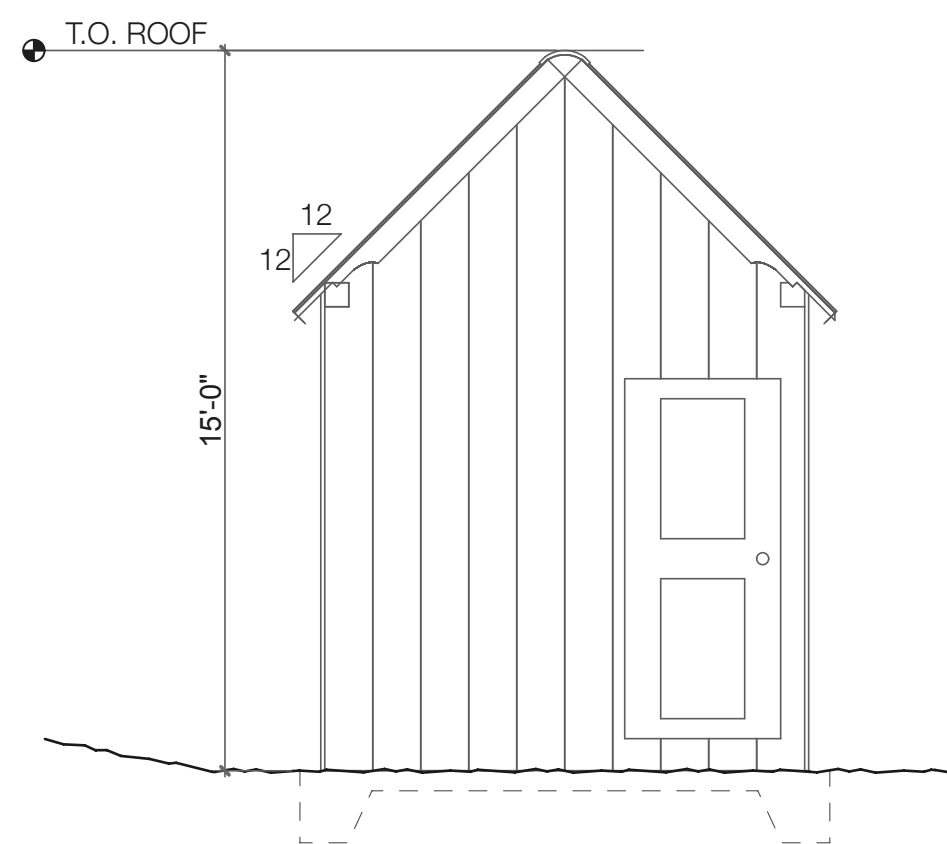

1 SOUTH ELEVATION
SCALE: 1/4" = 1'-0"

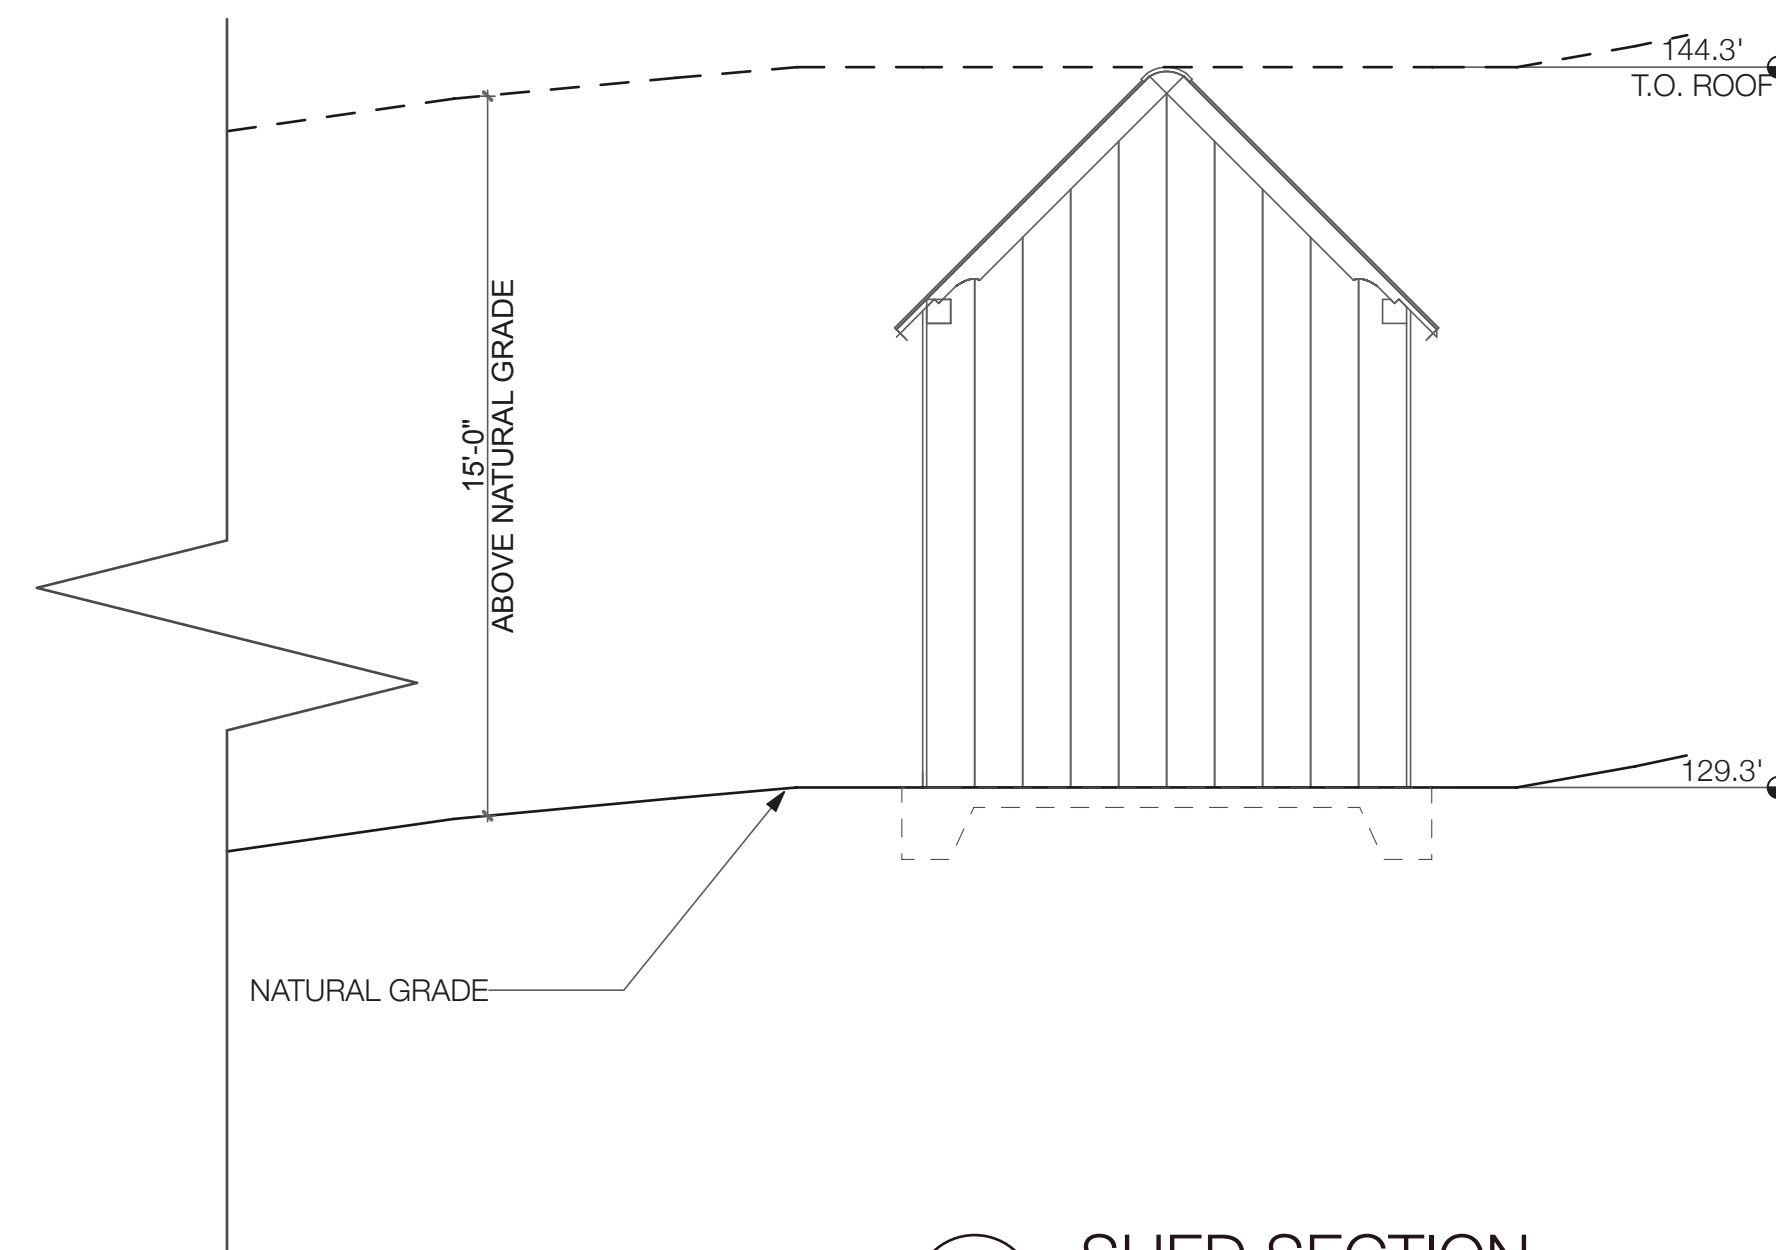

6 SHED SECTION
SCALE: 1/4" = 1'-0"

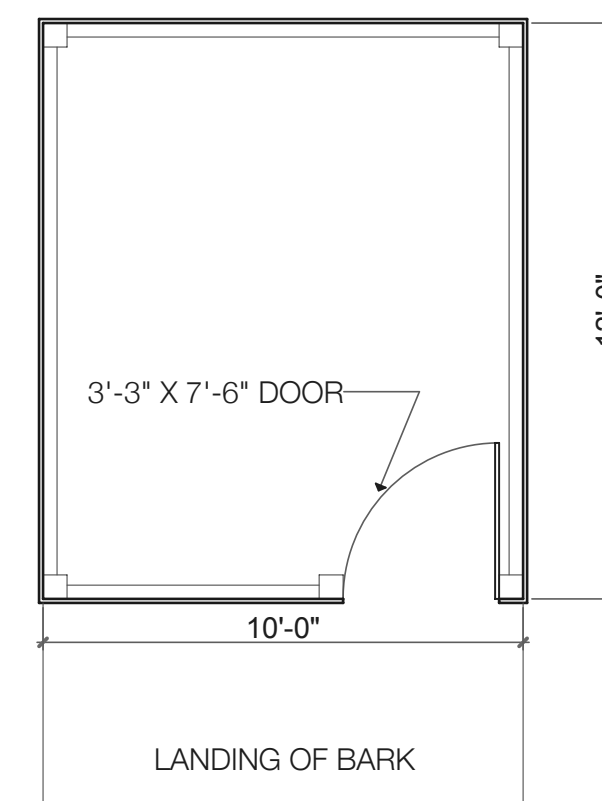

5 SHED PLAN
SCALE: 1/4" = 1'-0"