



OPTION 1 - 659 SF

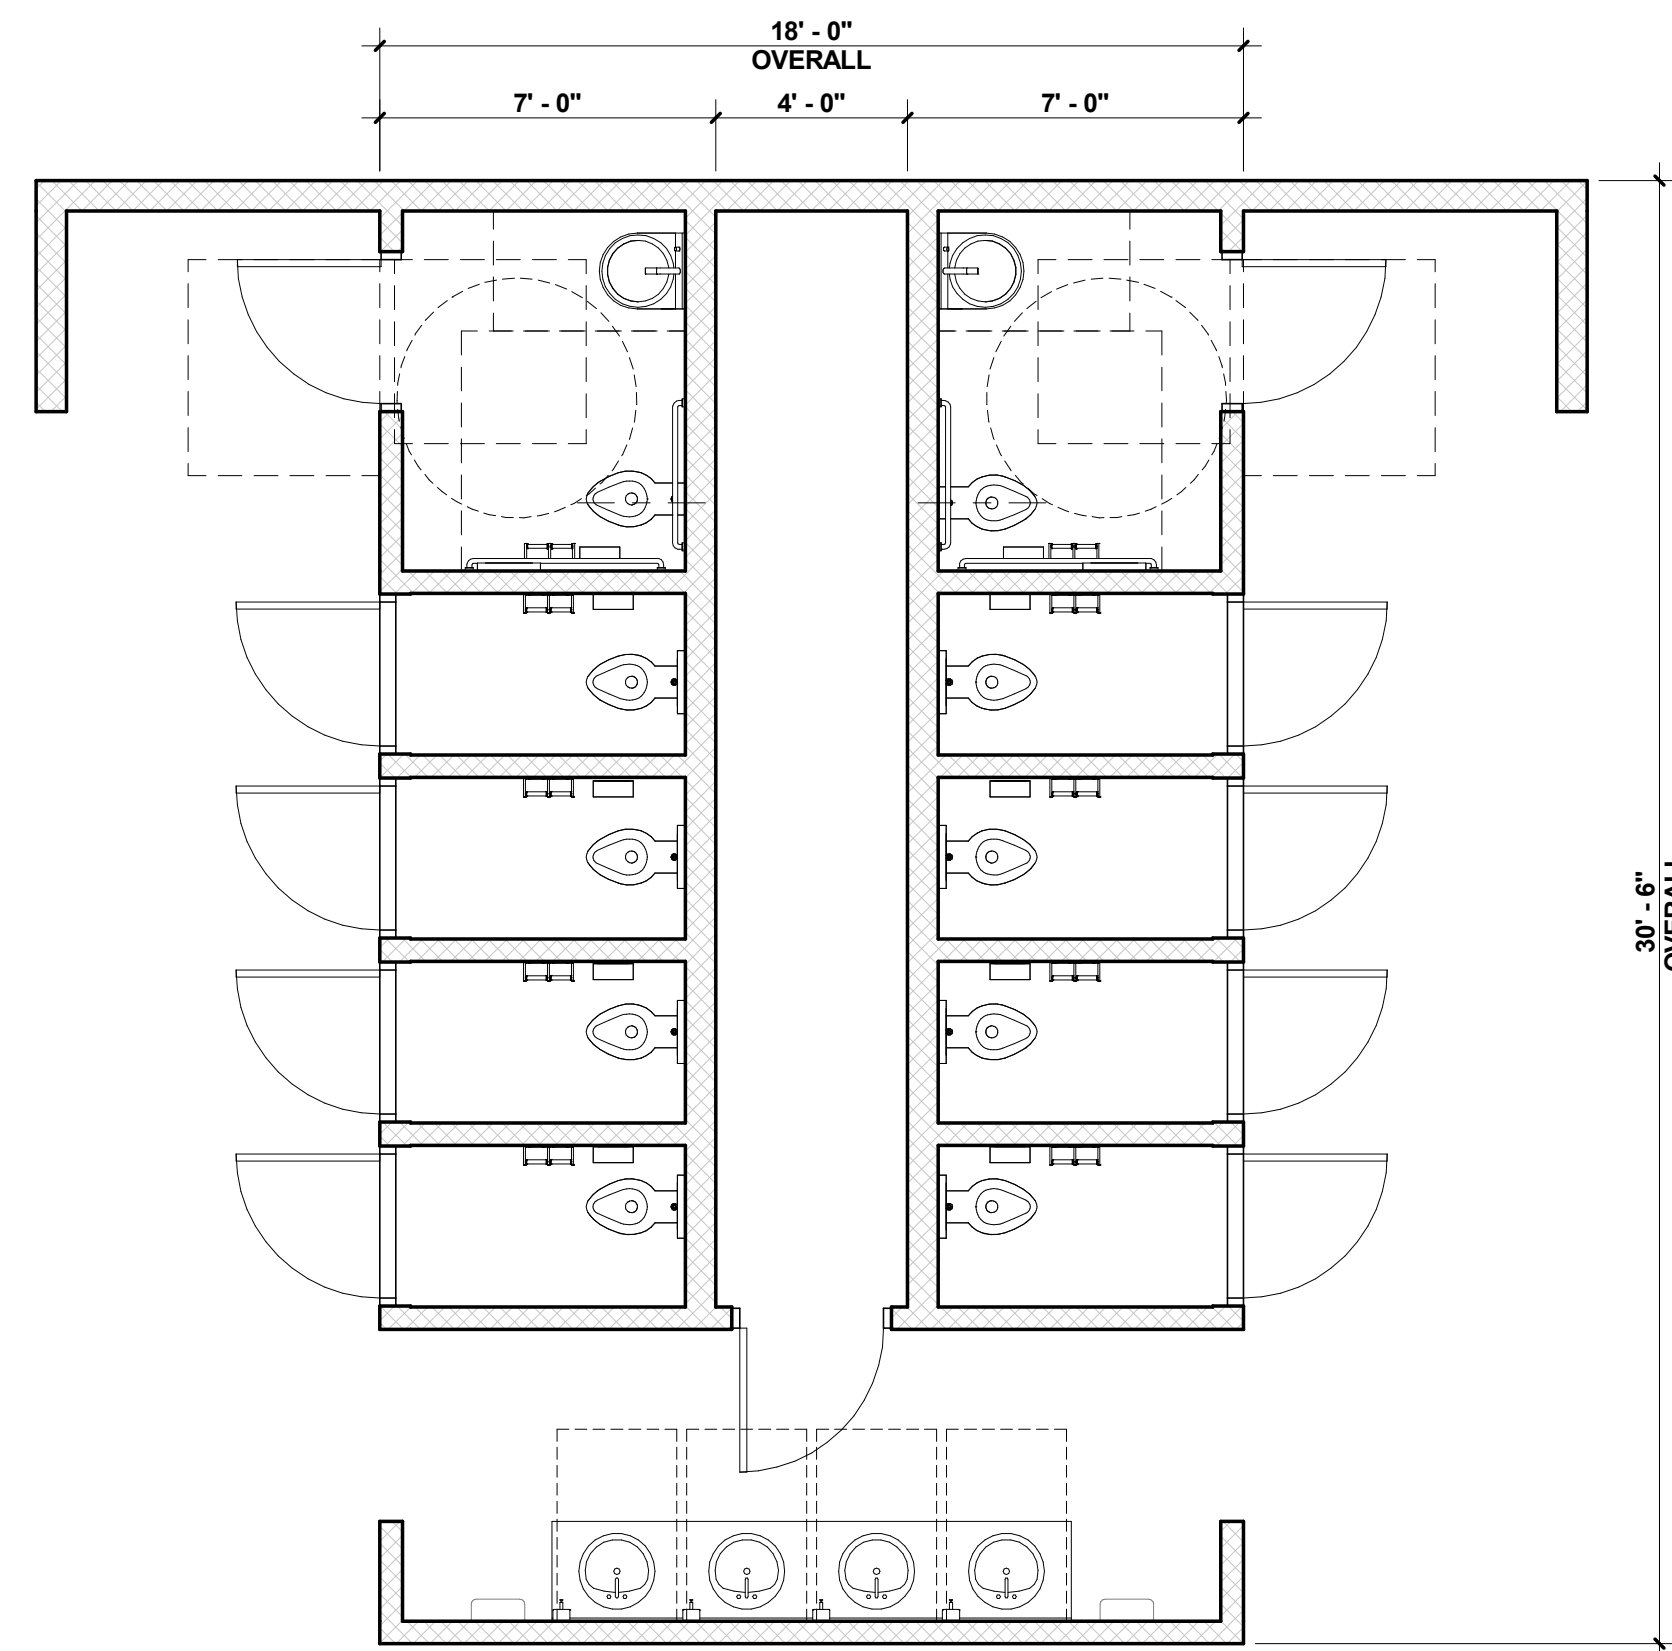

OPTION 2 - 549 SF

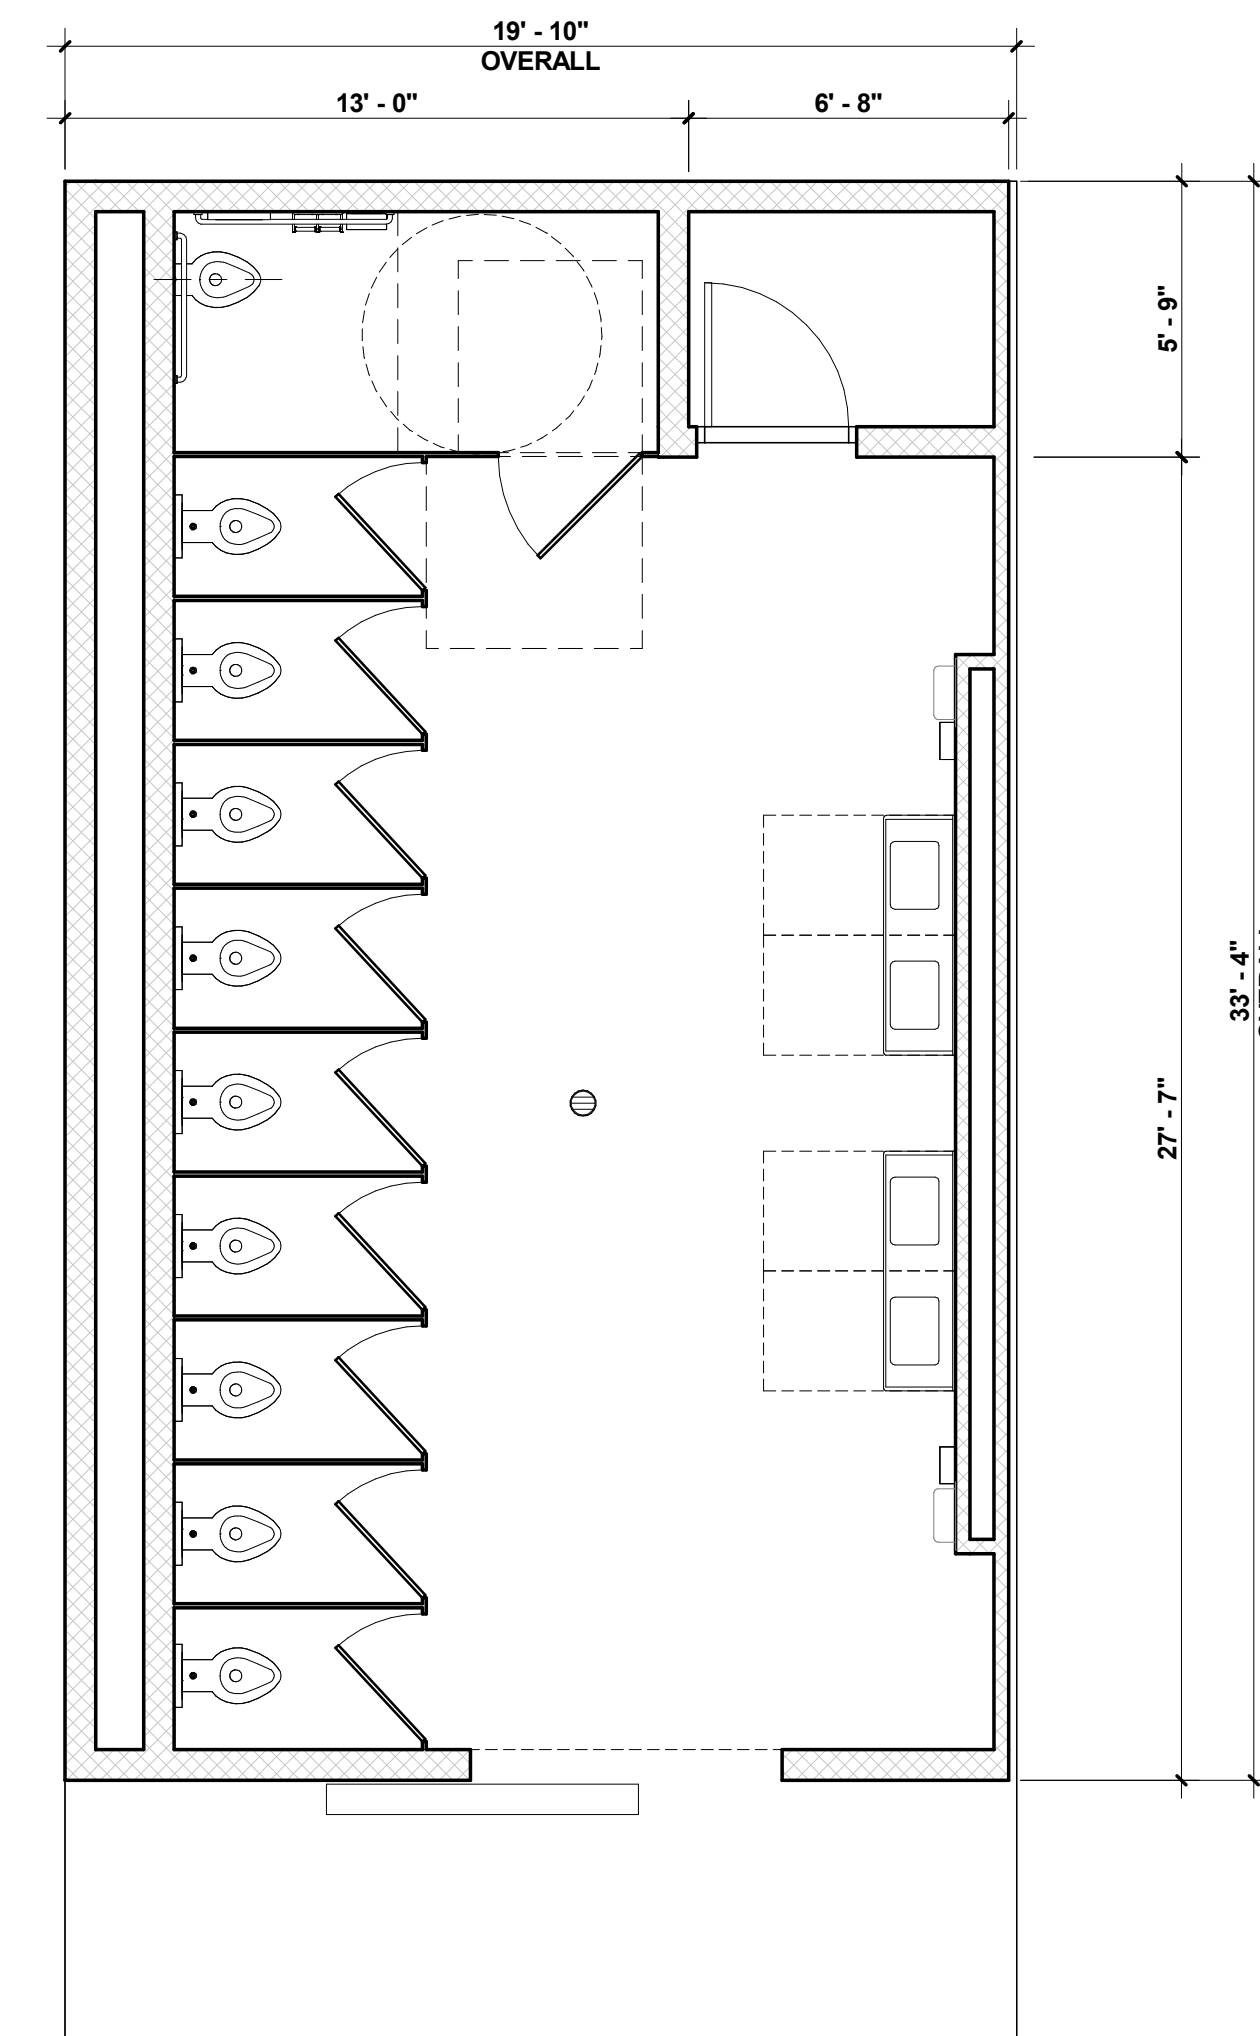


OPTION 3 - 660 SF





1 RESTROOM DESIGN OPTIONS - TEN FIXTURES


1/4" = 1'-0"



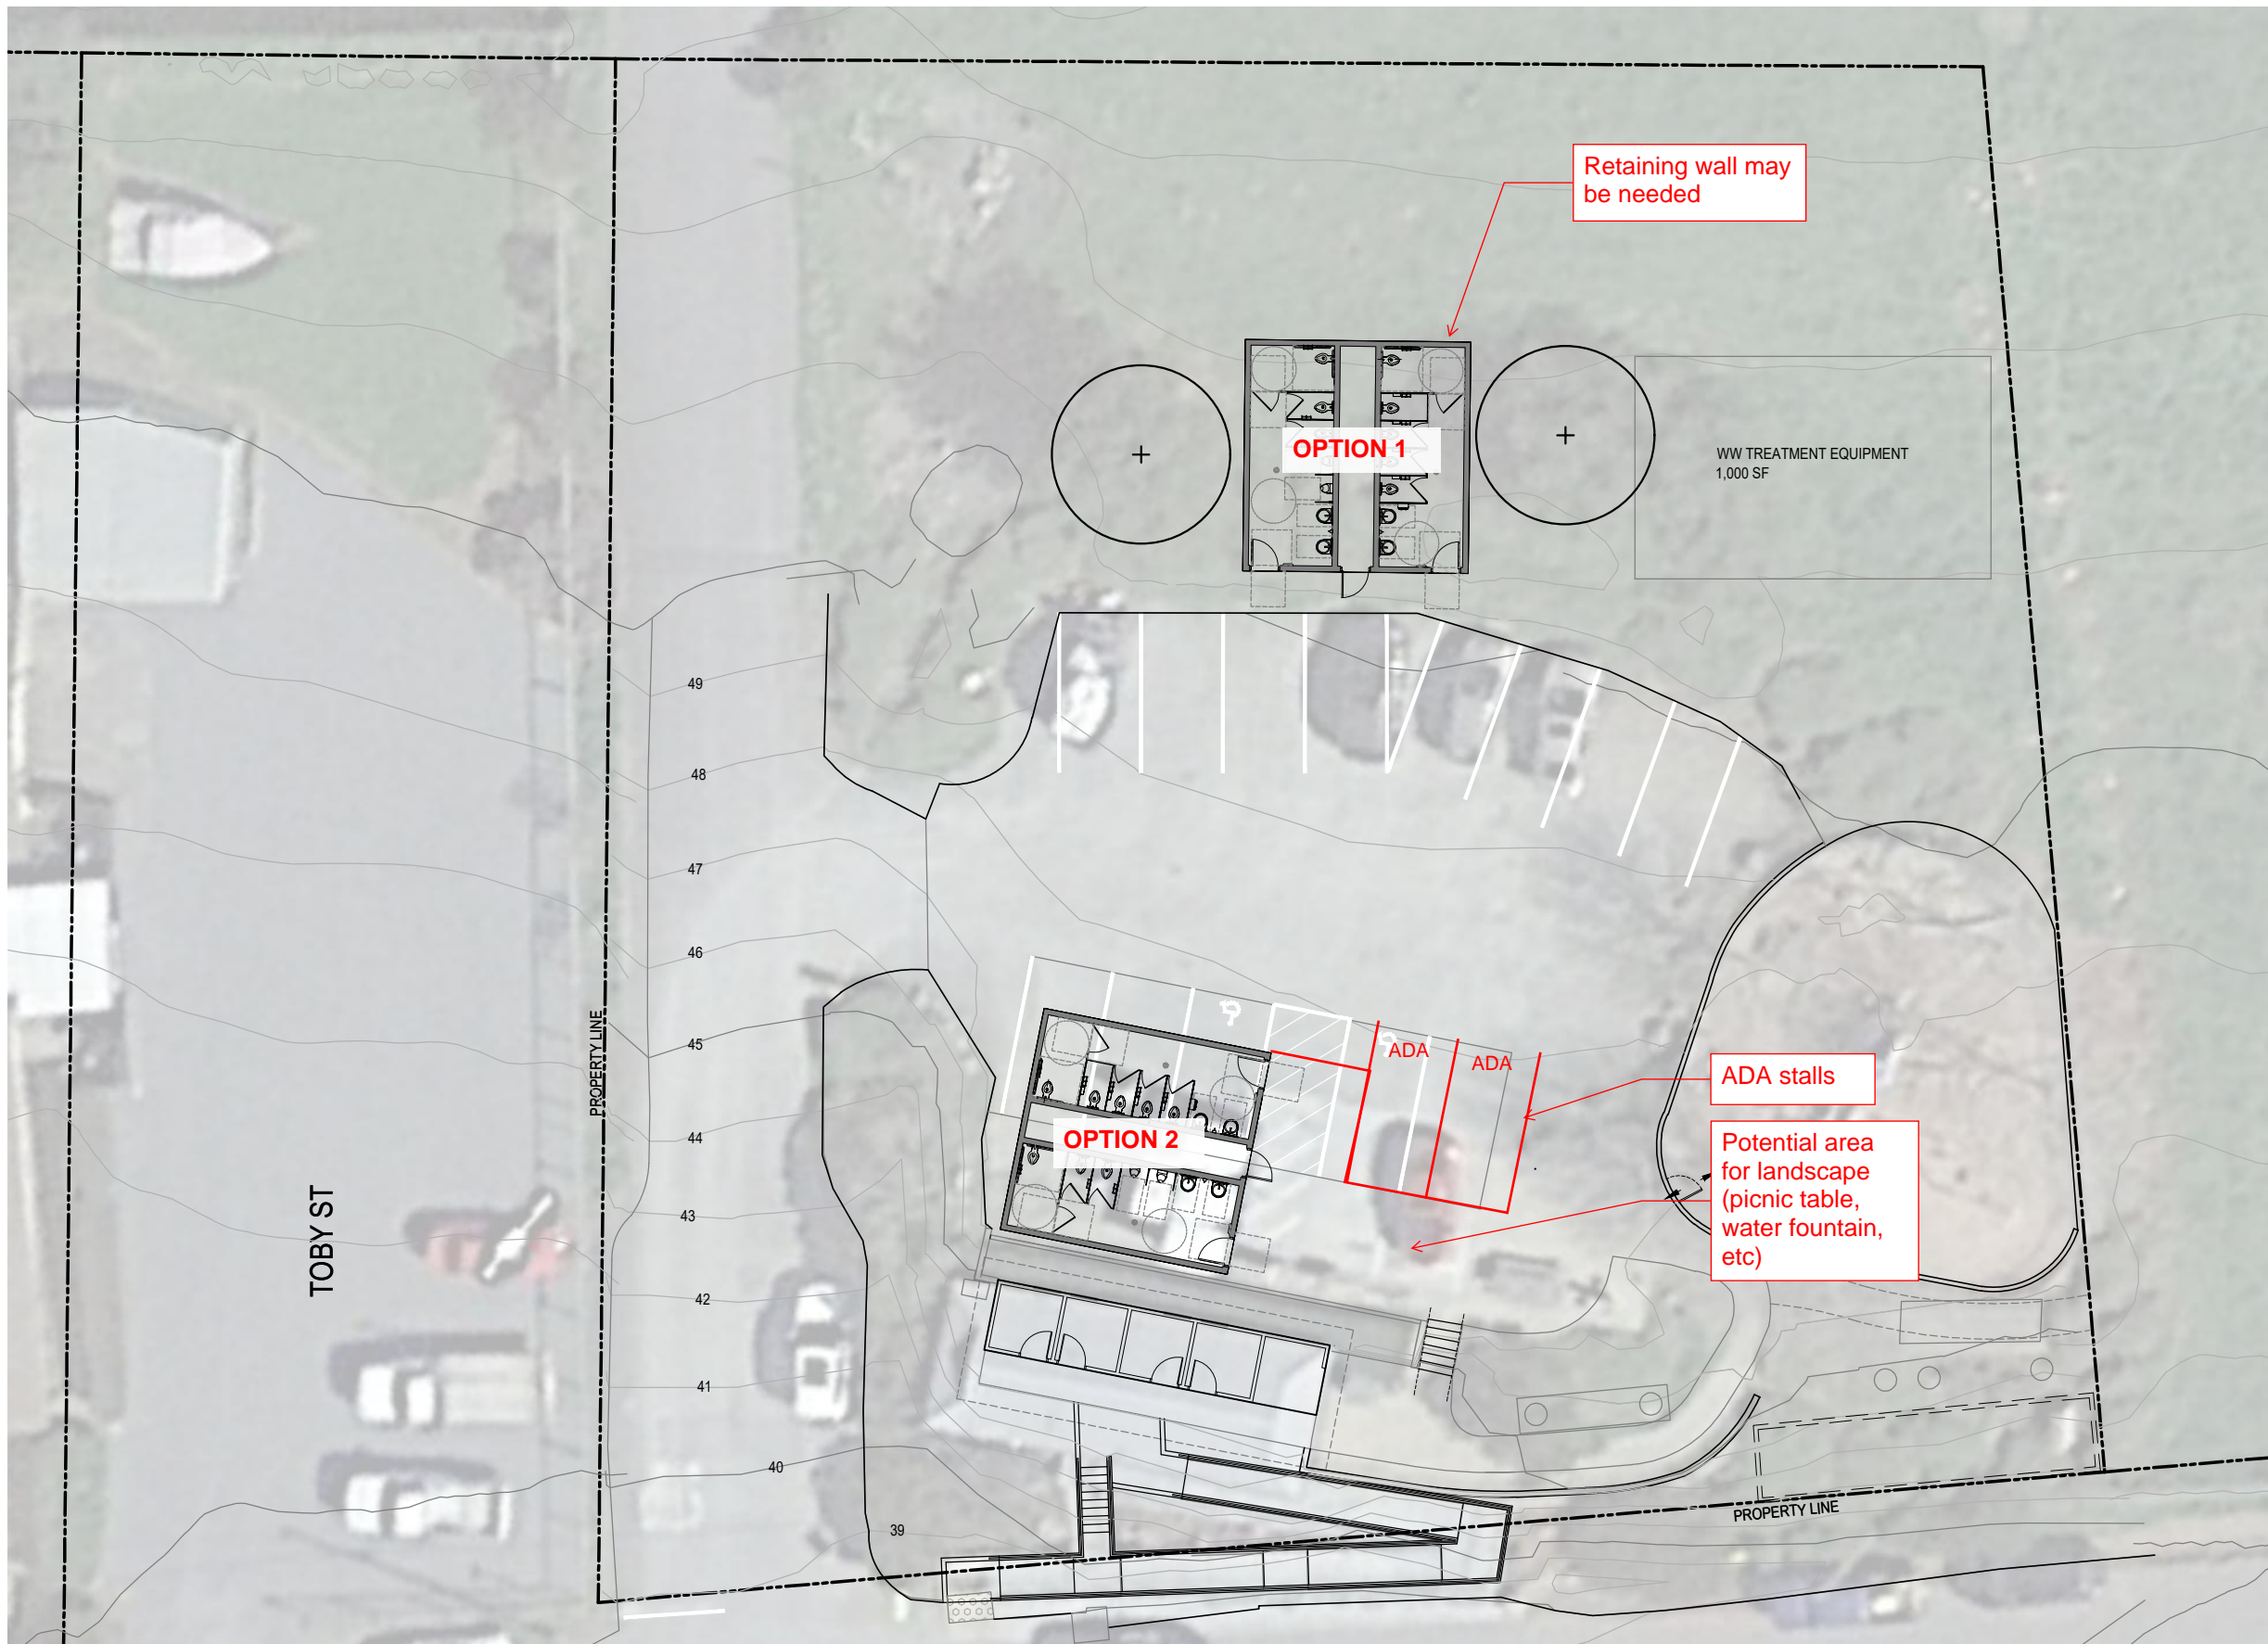


LEGEND

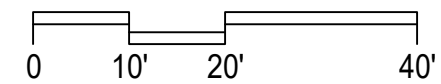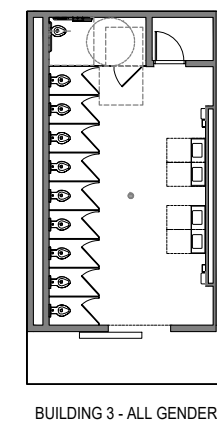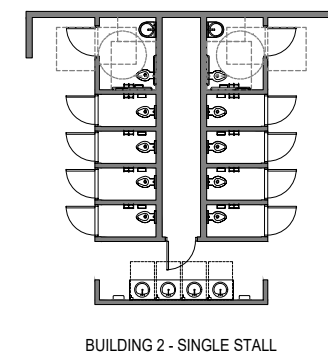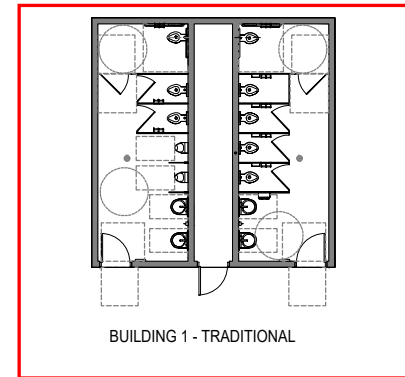


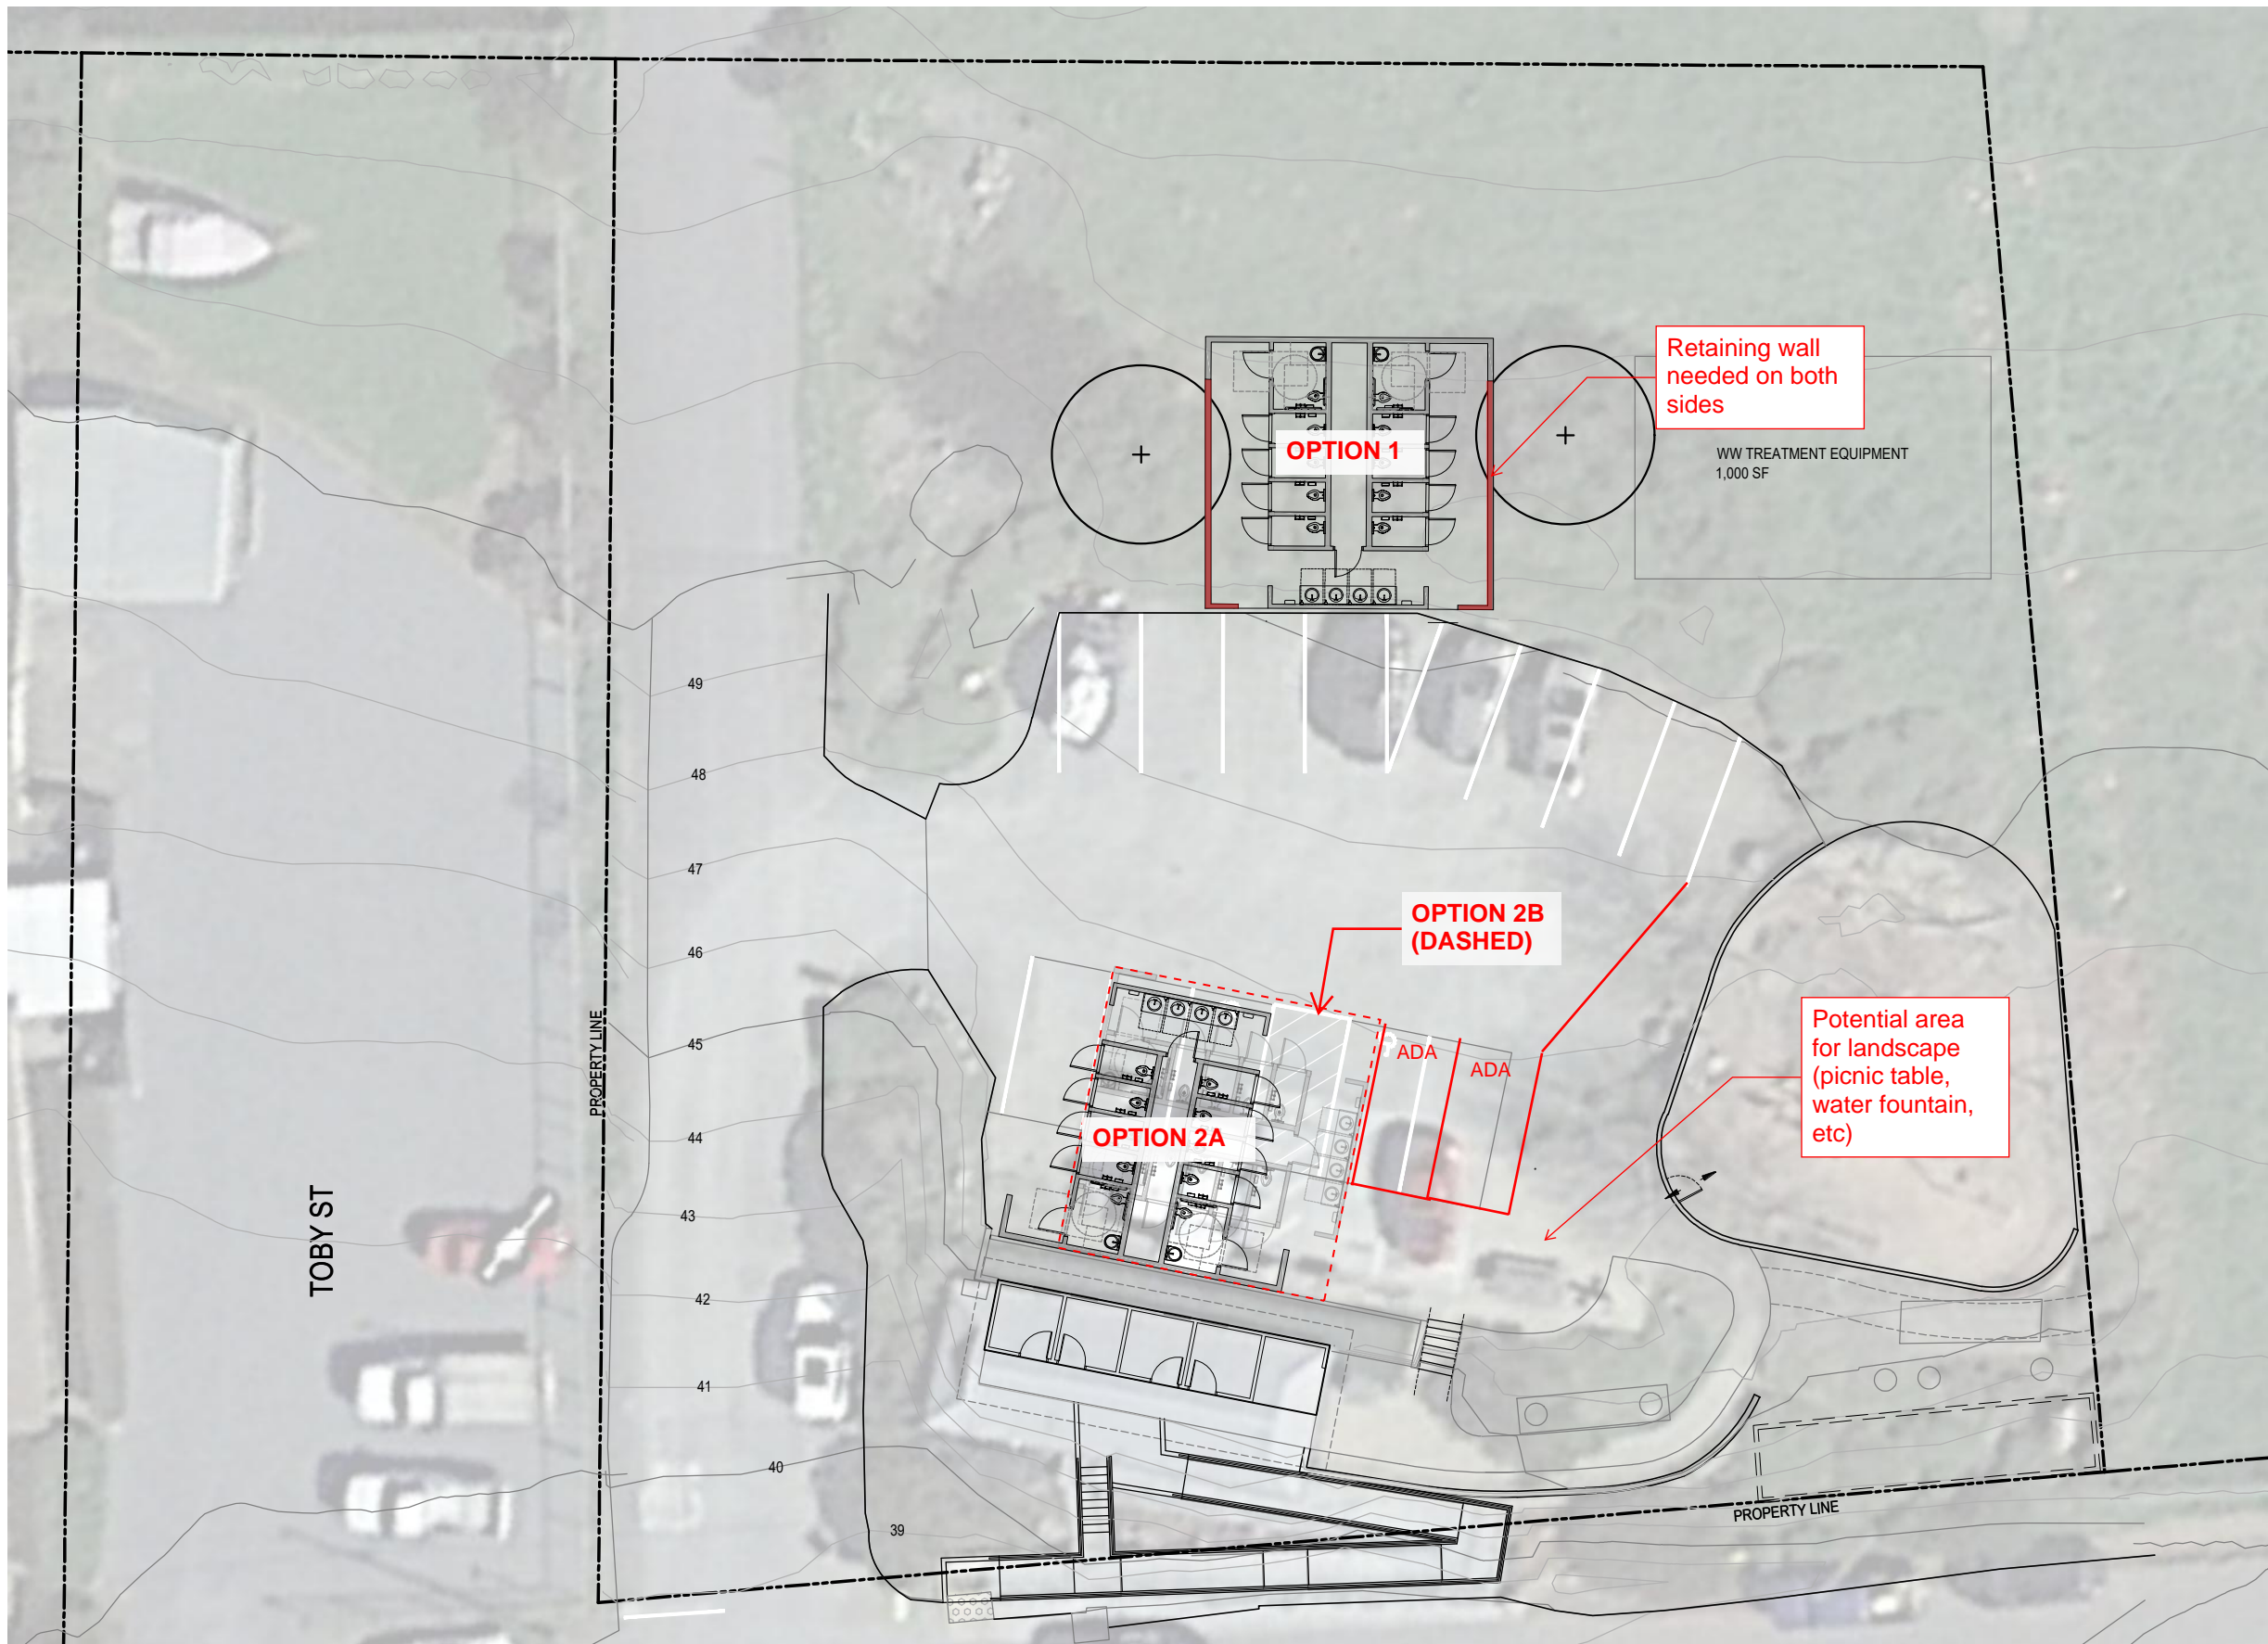


LEGEND

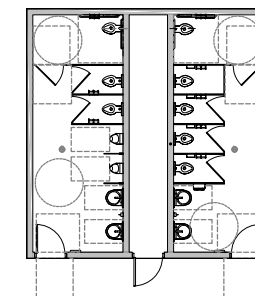


BUILDING 1 - TRADITIONAL

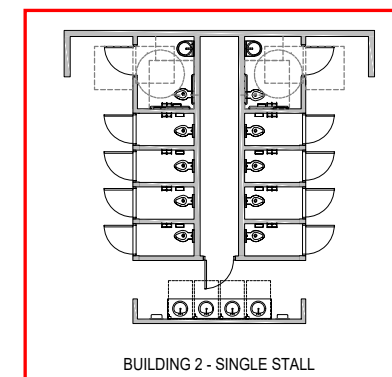


BUILDING 2 - SINGLE STALL

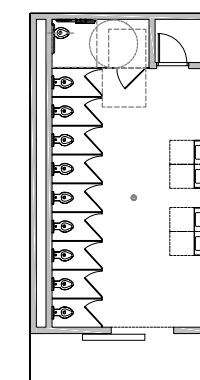


BUILDING 3 - ALL GENDER

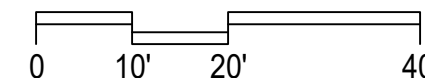


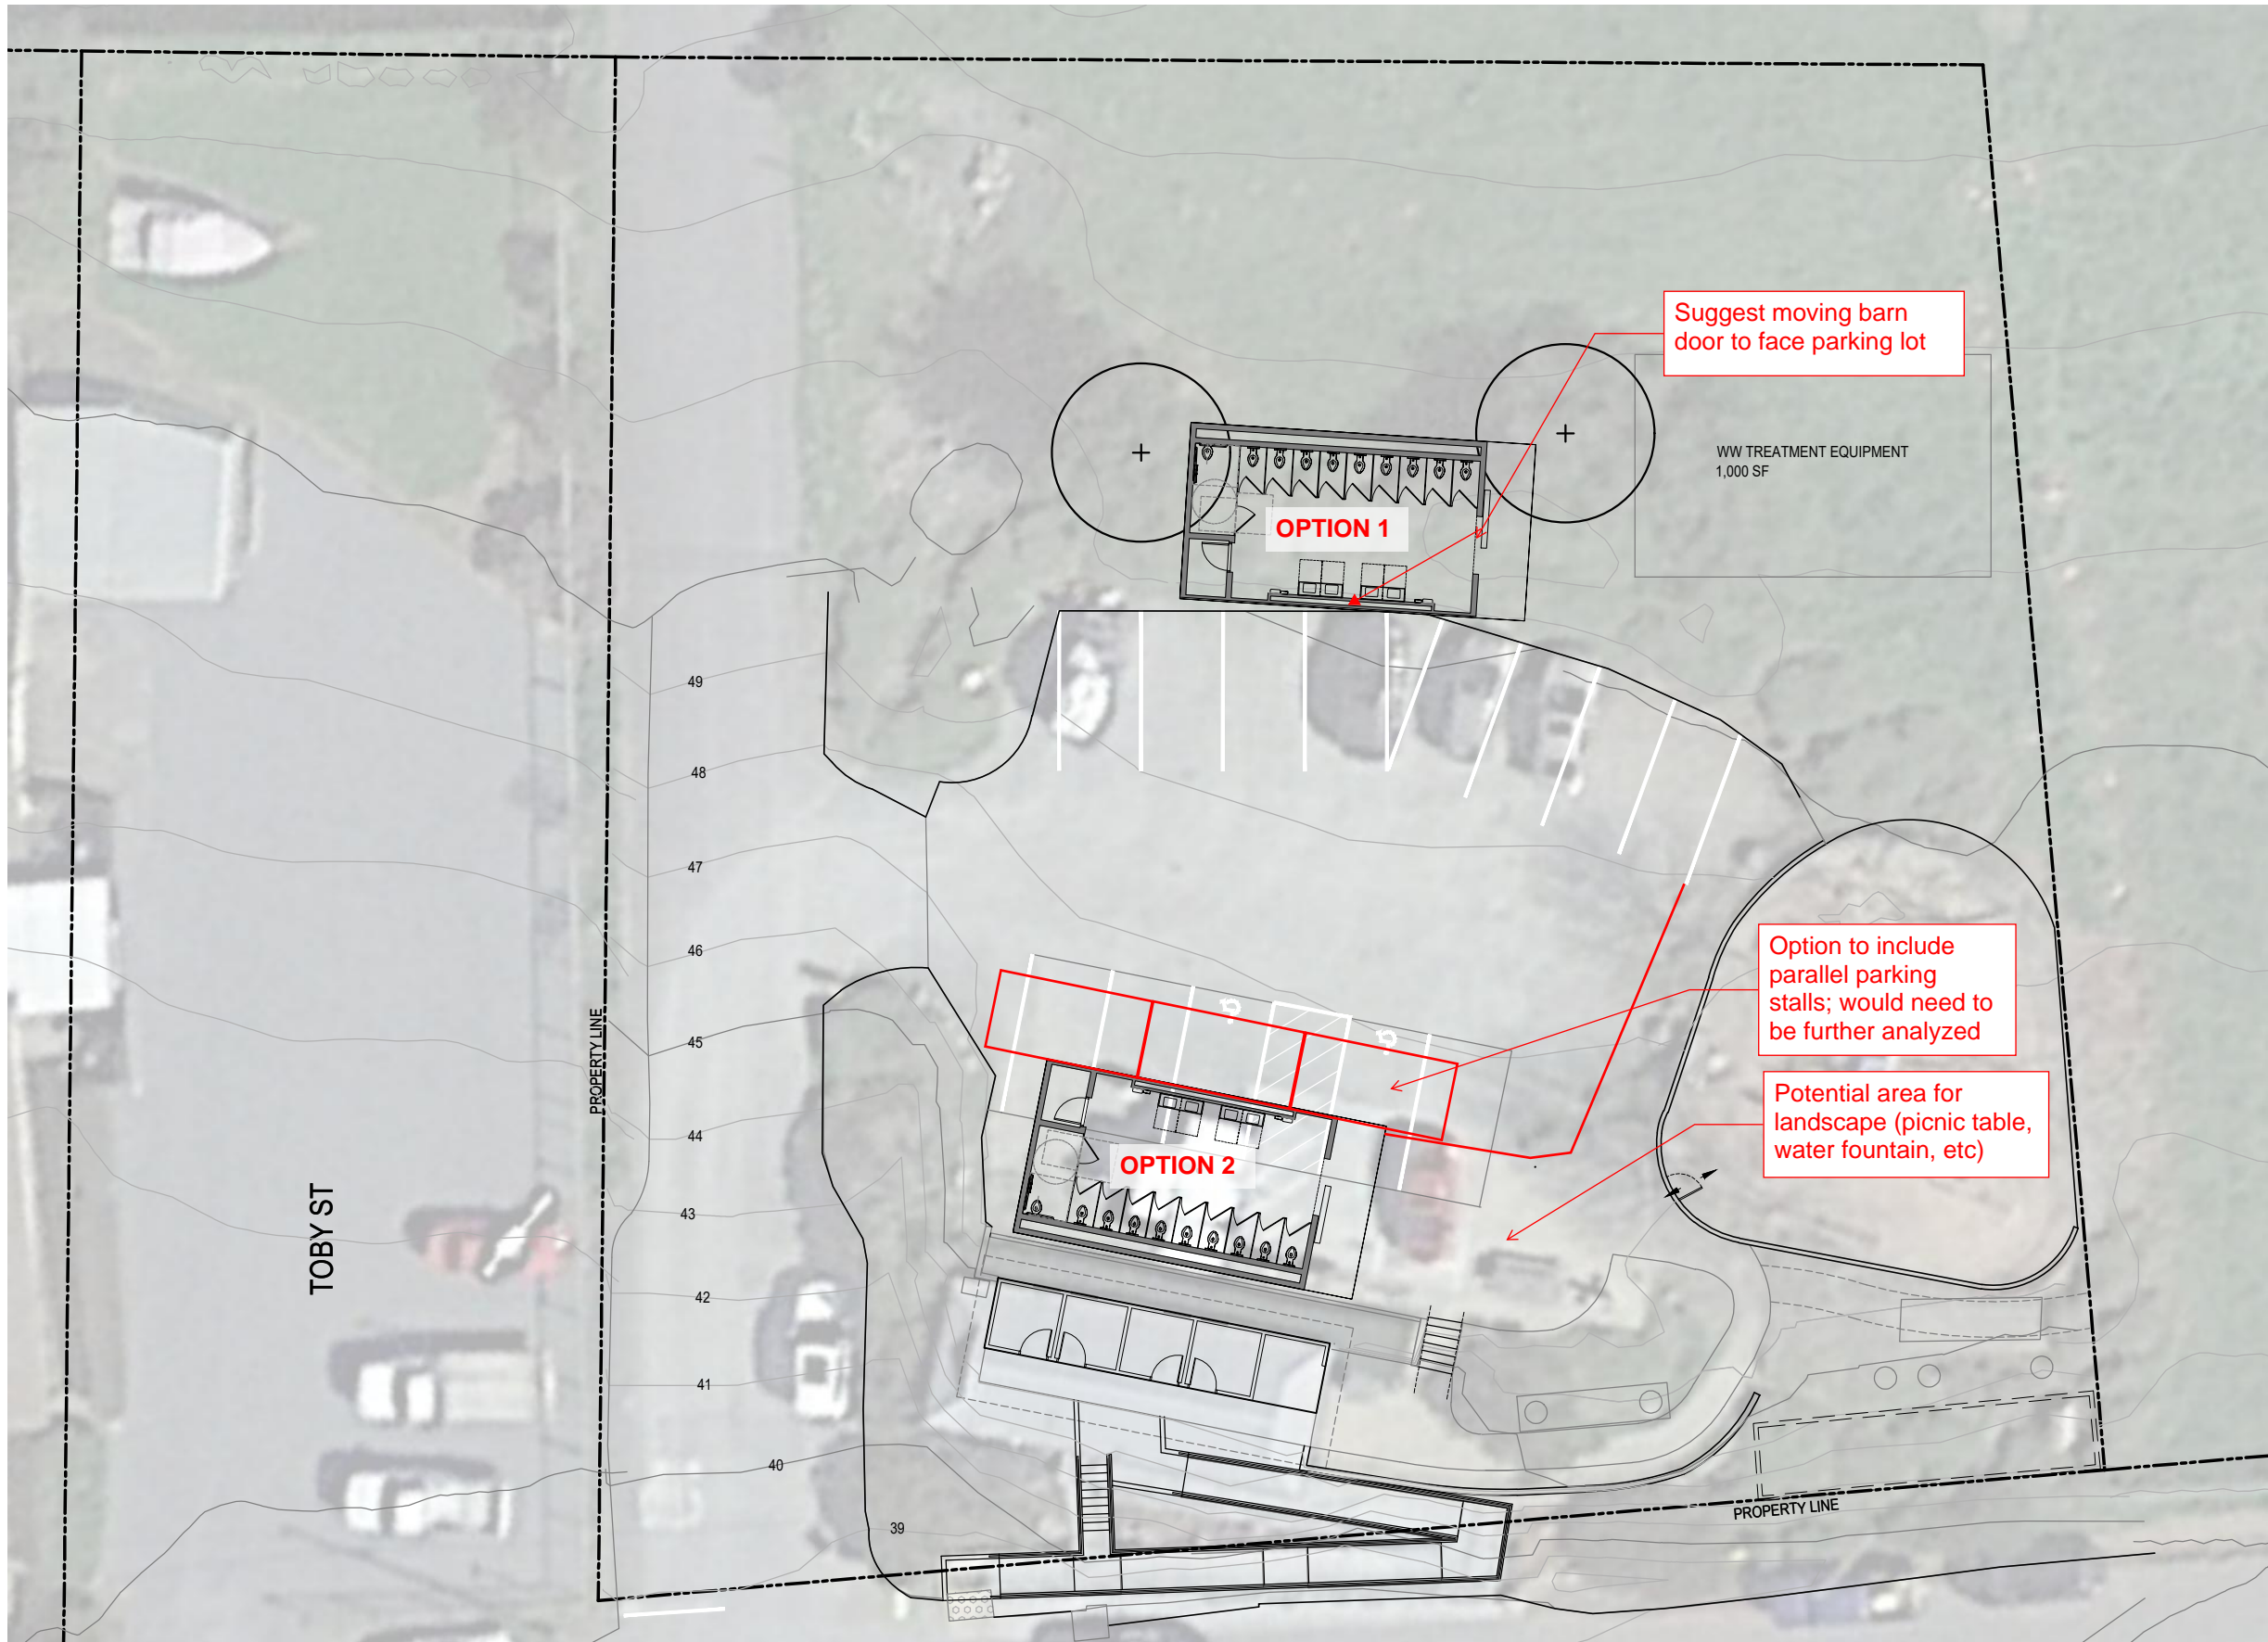


LEGEND

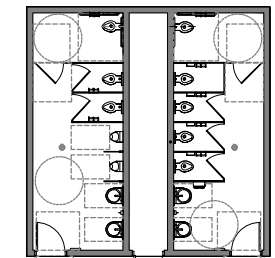

BUILDING 1 - TRADITIONAL

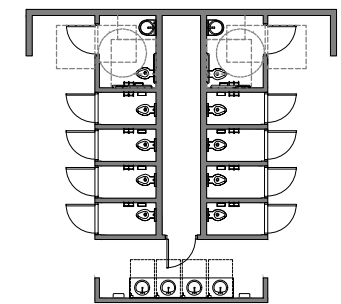

BUILDING 2 - SINGLE STALL

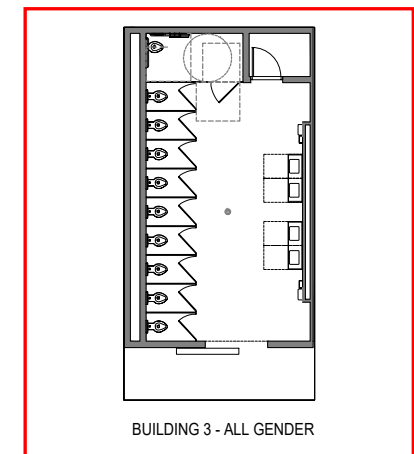

BUILDING 3 - ALL GENDER

