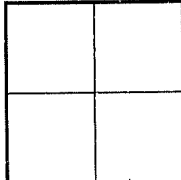


CORNER RECORD

Agency Index CR24-001
 Document Number A.P.N. 027-091-03

City of MILL VALLEY County of MARIN, California
 Brief Legal Description LOT 58 2 R.M. 29

CORNER TYPE	COORDINATES(Optional)
	N. _____ E. _____
	Elevation _____
	Units Metric <input type="checkbox"/> U.S. Survey Foot <input checked="" type="checkbox"/>
	Horizontal Datum _____
	Zone _____ Epoch Date _____
Government Corner <input type="checkbox"/> Control <input type="checkbox"/>	Vertical Datum _____
Meander <input type="checkbox"/> Property <input checked="" type="checkbox"/>	<input type="checkbox"/> Complies with Public Resources Code §§8801-8819
Rancho <input type="checkbox"/> Other <input type="checkbox"/>	<input type="checkbox"/> Complies with Public Resources Code §§8890-8902
Date of Survey <u>11/8/2023</u>	

PLS Act Ref.: <input checked="" type="checkbox"/> 8765(d)	<input type="checkbox"/> 8771	<input type="checkbox"/> 8773	<input type="checkbox"/> Other:
Corner/Monument: <input checked="" type="checkbox"/> Left as found	<input type="checkbox"/> Established	<input type="checkbox"/> Rebuilt	<input type="checkbox"/> Pre-Construction
<input type="checkbox"/> Found and tagged	<input checked="" type="checkbox"/> Reestablished	<input type="checkbox"/> Referenced	<input type="checkbox"/> Post-Construction

Narrative of corner identified and monument as found, set, reset, replaced, or removed:
 See sheet #2 for description(s):

SURVEYOR'S STATEMENT

This Corner Record was prepared by me or under my direction in conformance with the Professional Land Surveyors' Act on JANUARY 3, 2023

Signed Lawrence P. Doyle P.L.S. No. 4694



COUNTY SURVEYOR'S STATEMENT

This Corner Record was received 01/08/2024



and examined and filed 01/10/2024

Signed Tracy W. Park P.L.S. or R.C.E. No. 8176

Title County Surveyor

County Surveyor's Comment



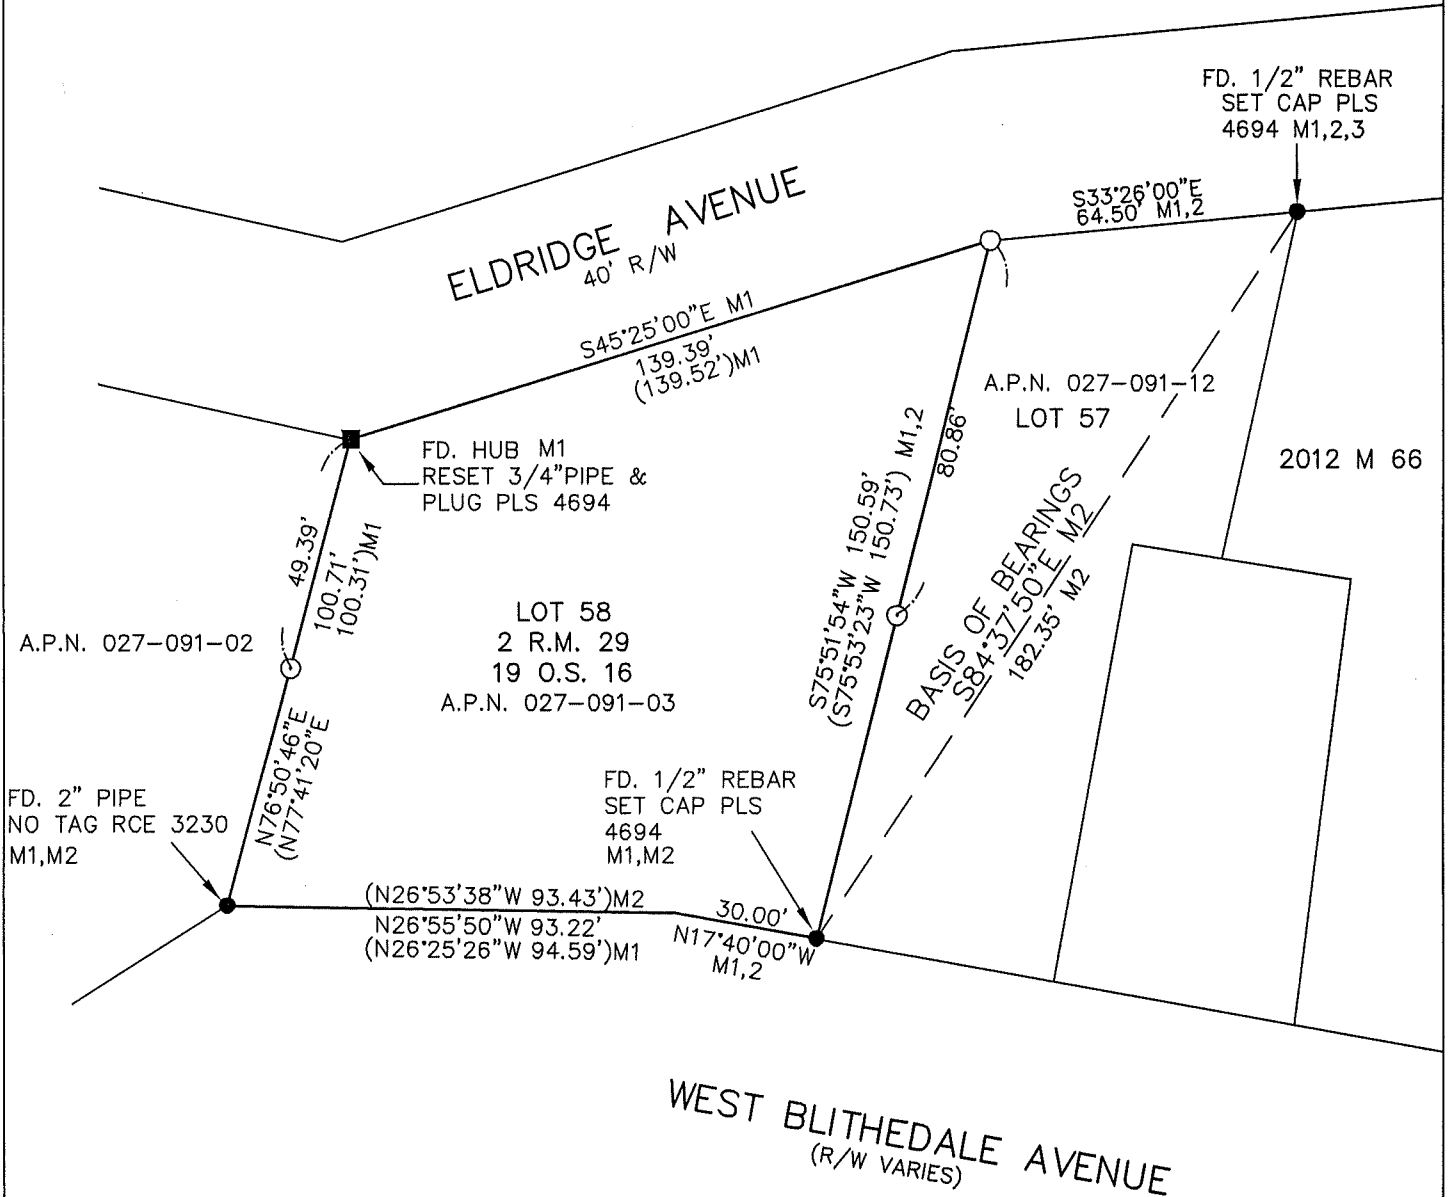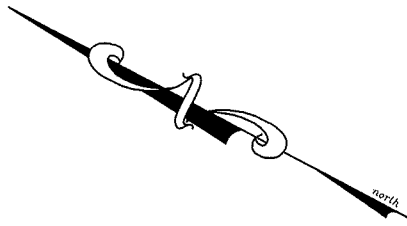

MAP REFERENCE

- M1 19 RS 16
- M2 2022 M 33
- M3 2012 M 66

LEGEND

○ SET 3/4" PIPE & PLUG PLS 4694



CORNER RECORD		
19 OS 16		
CITY OF MILL VALLEY MARIN COUNTY		CALIFORNIA
SCALE: 1"=40'	DRAWN BY:	
DATE: 1/3/2024	LAWRENCE P. DOYLE	
LAND SURVEYOR/CIVIL ENGINEER		
100 HELENS LANE MILL VALLEY CA 94941 (415-388-9585)		
DRAWING NO.		3067